





NO.	DESCRIPTION	BY	DATE

COPYRIGHT 2020 ERBES CONSTRUCTION LTD. IT IS UNLAWFUL TO REPRODUCE OR TRANSMIT IN ANY FORM OR BY ANY MEANS, WITHOUT THE EXPRESS WRITTEN PERMISSION OF ERBES CONSTRUCTION LTD. ERBES CONSTRUCTION LTD. RESERVES THE RIGHT TO USE ALL OR PARTS OF THESE PLANS IN THE FUTURE.

ARBOR RIDGE

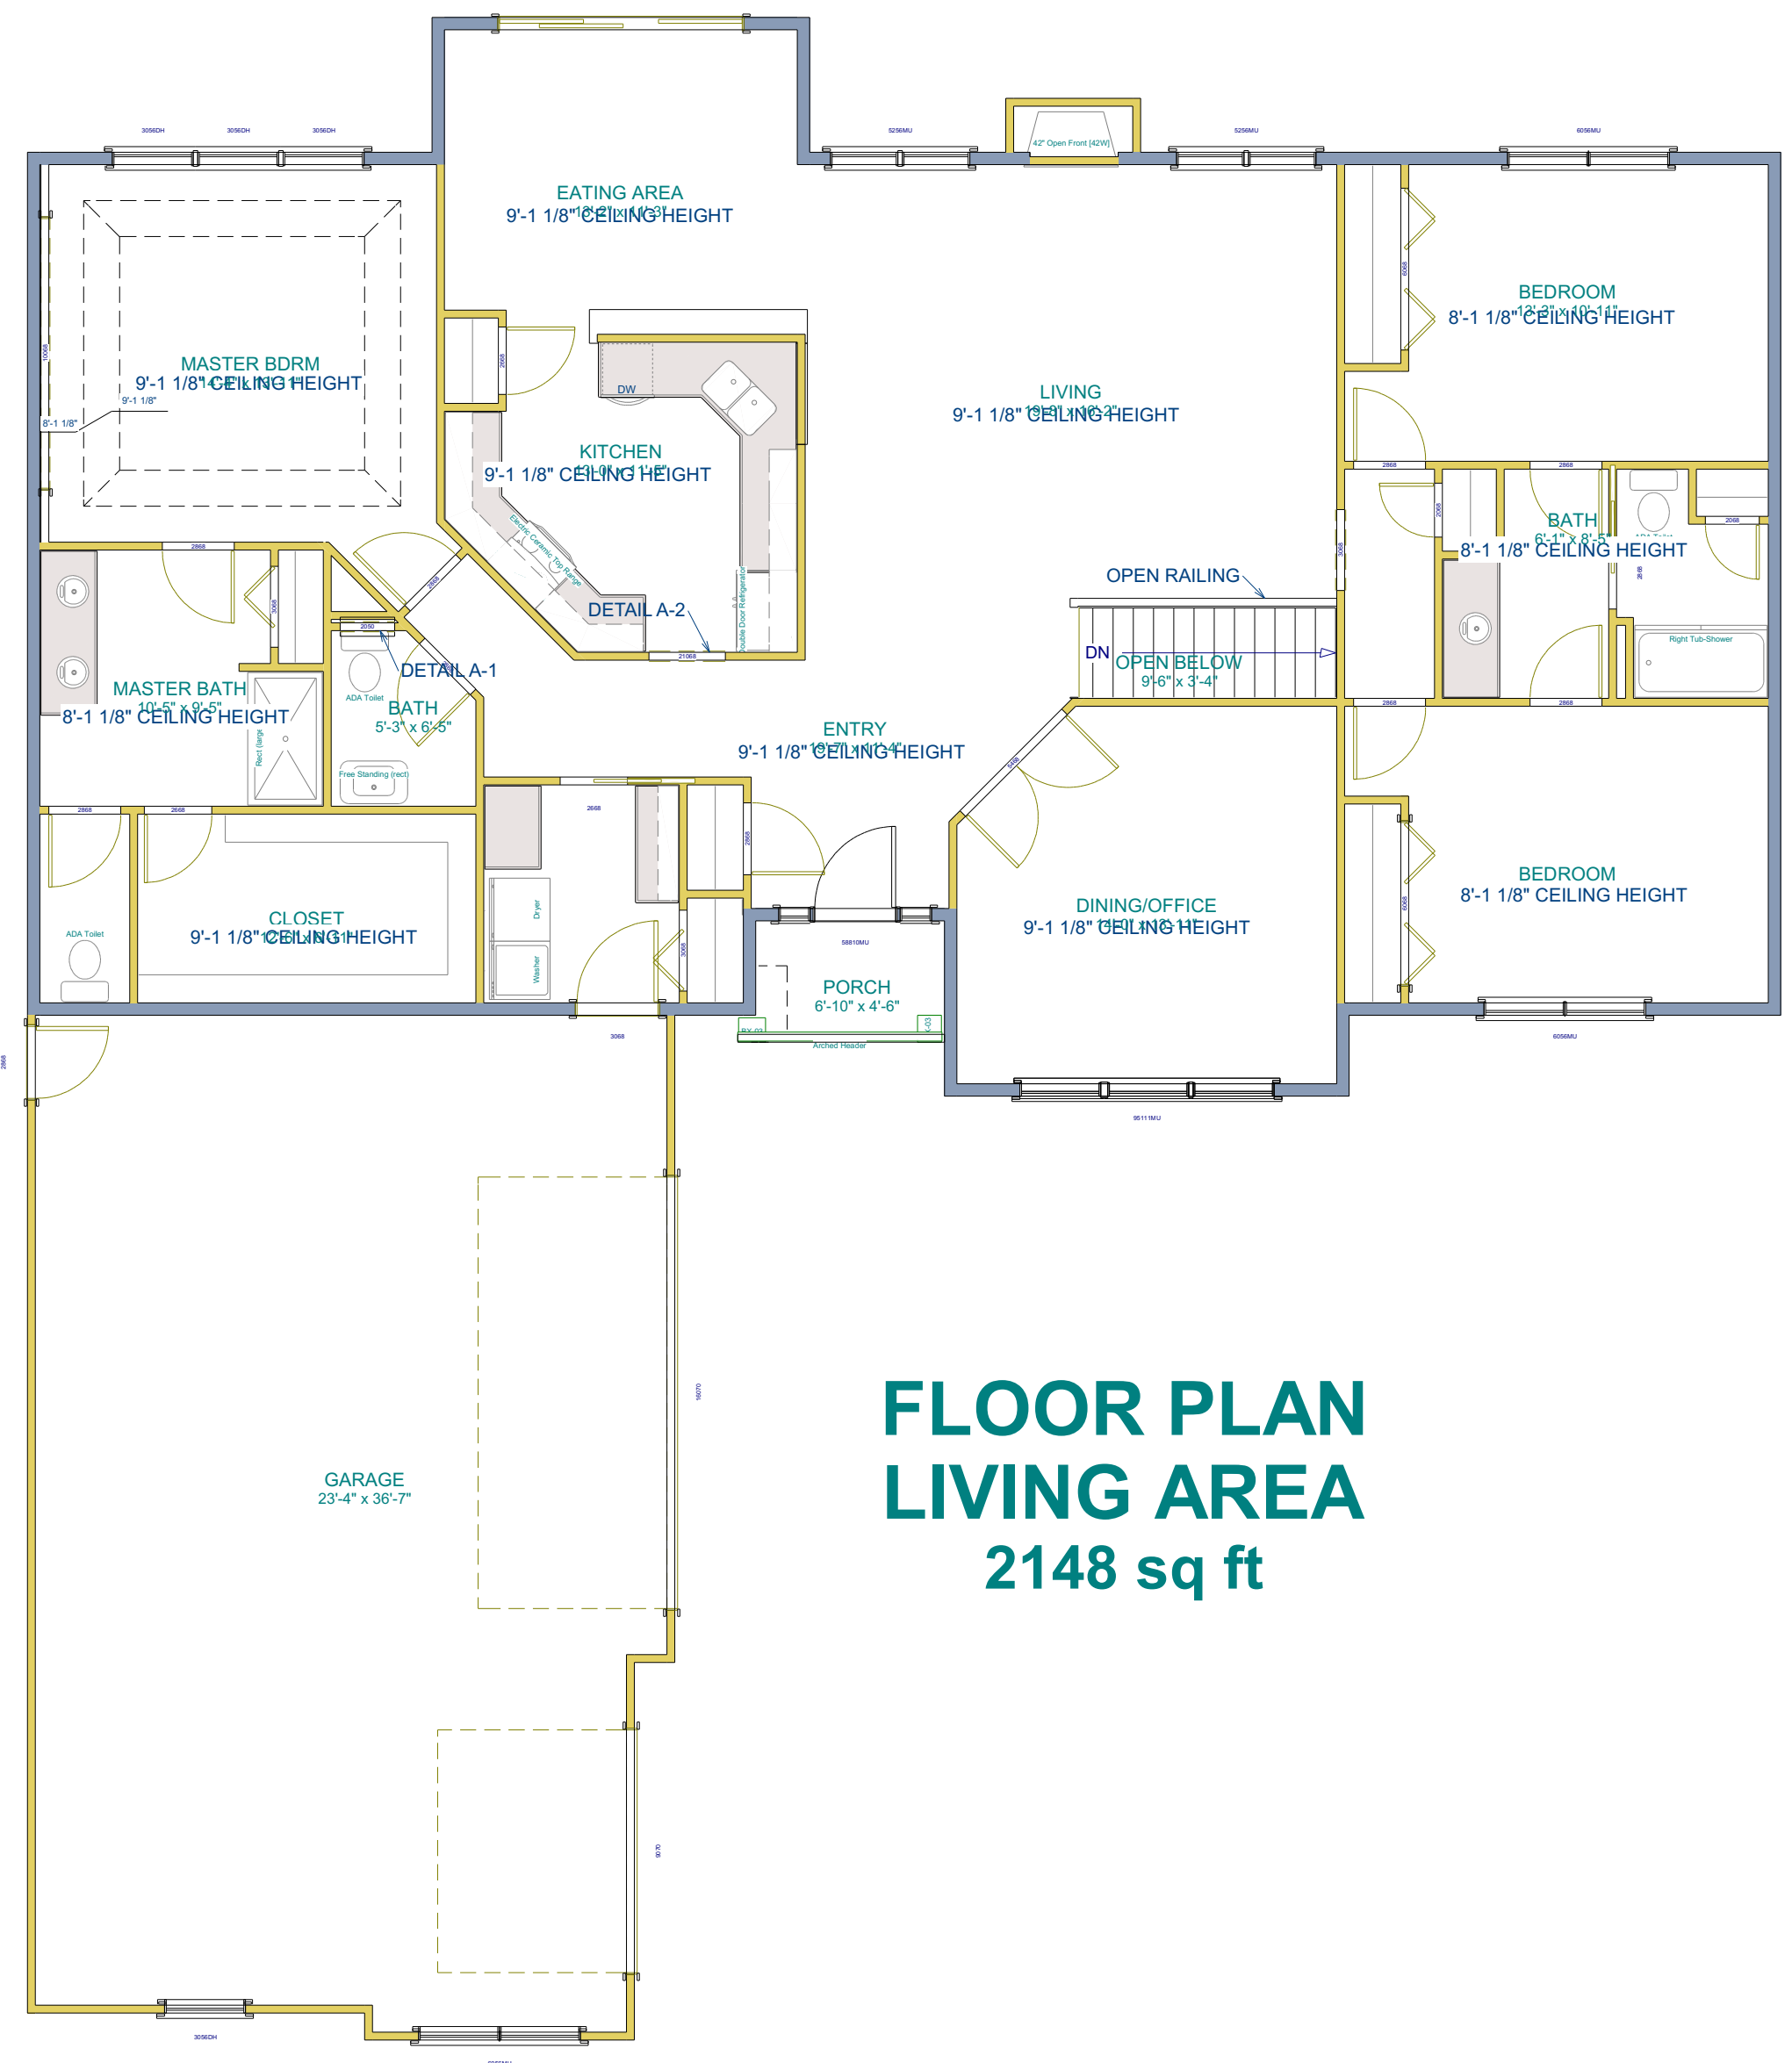

**FLOOR PLAN
LIVING AREA
2148 sq ft**

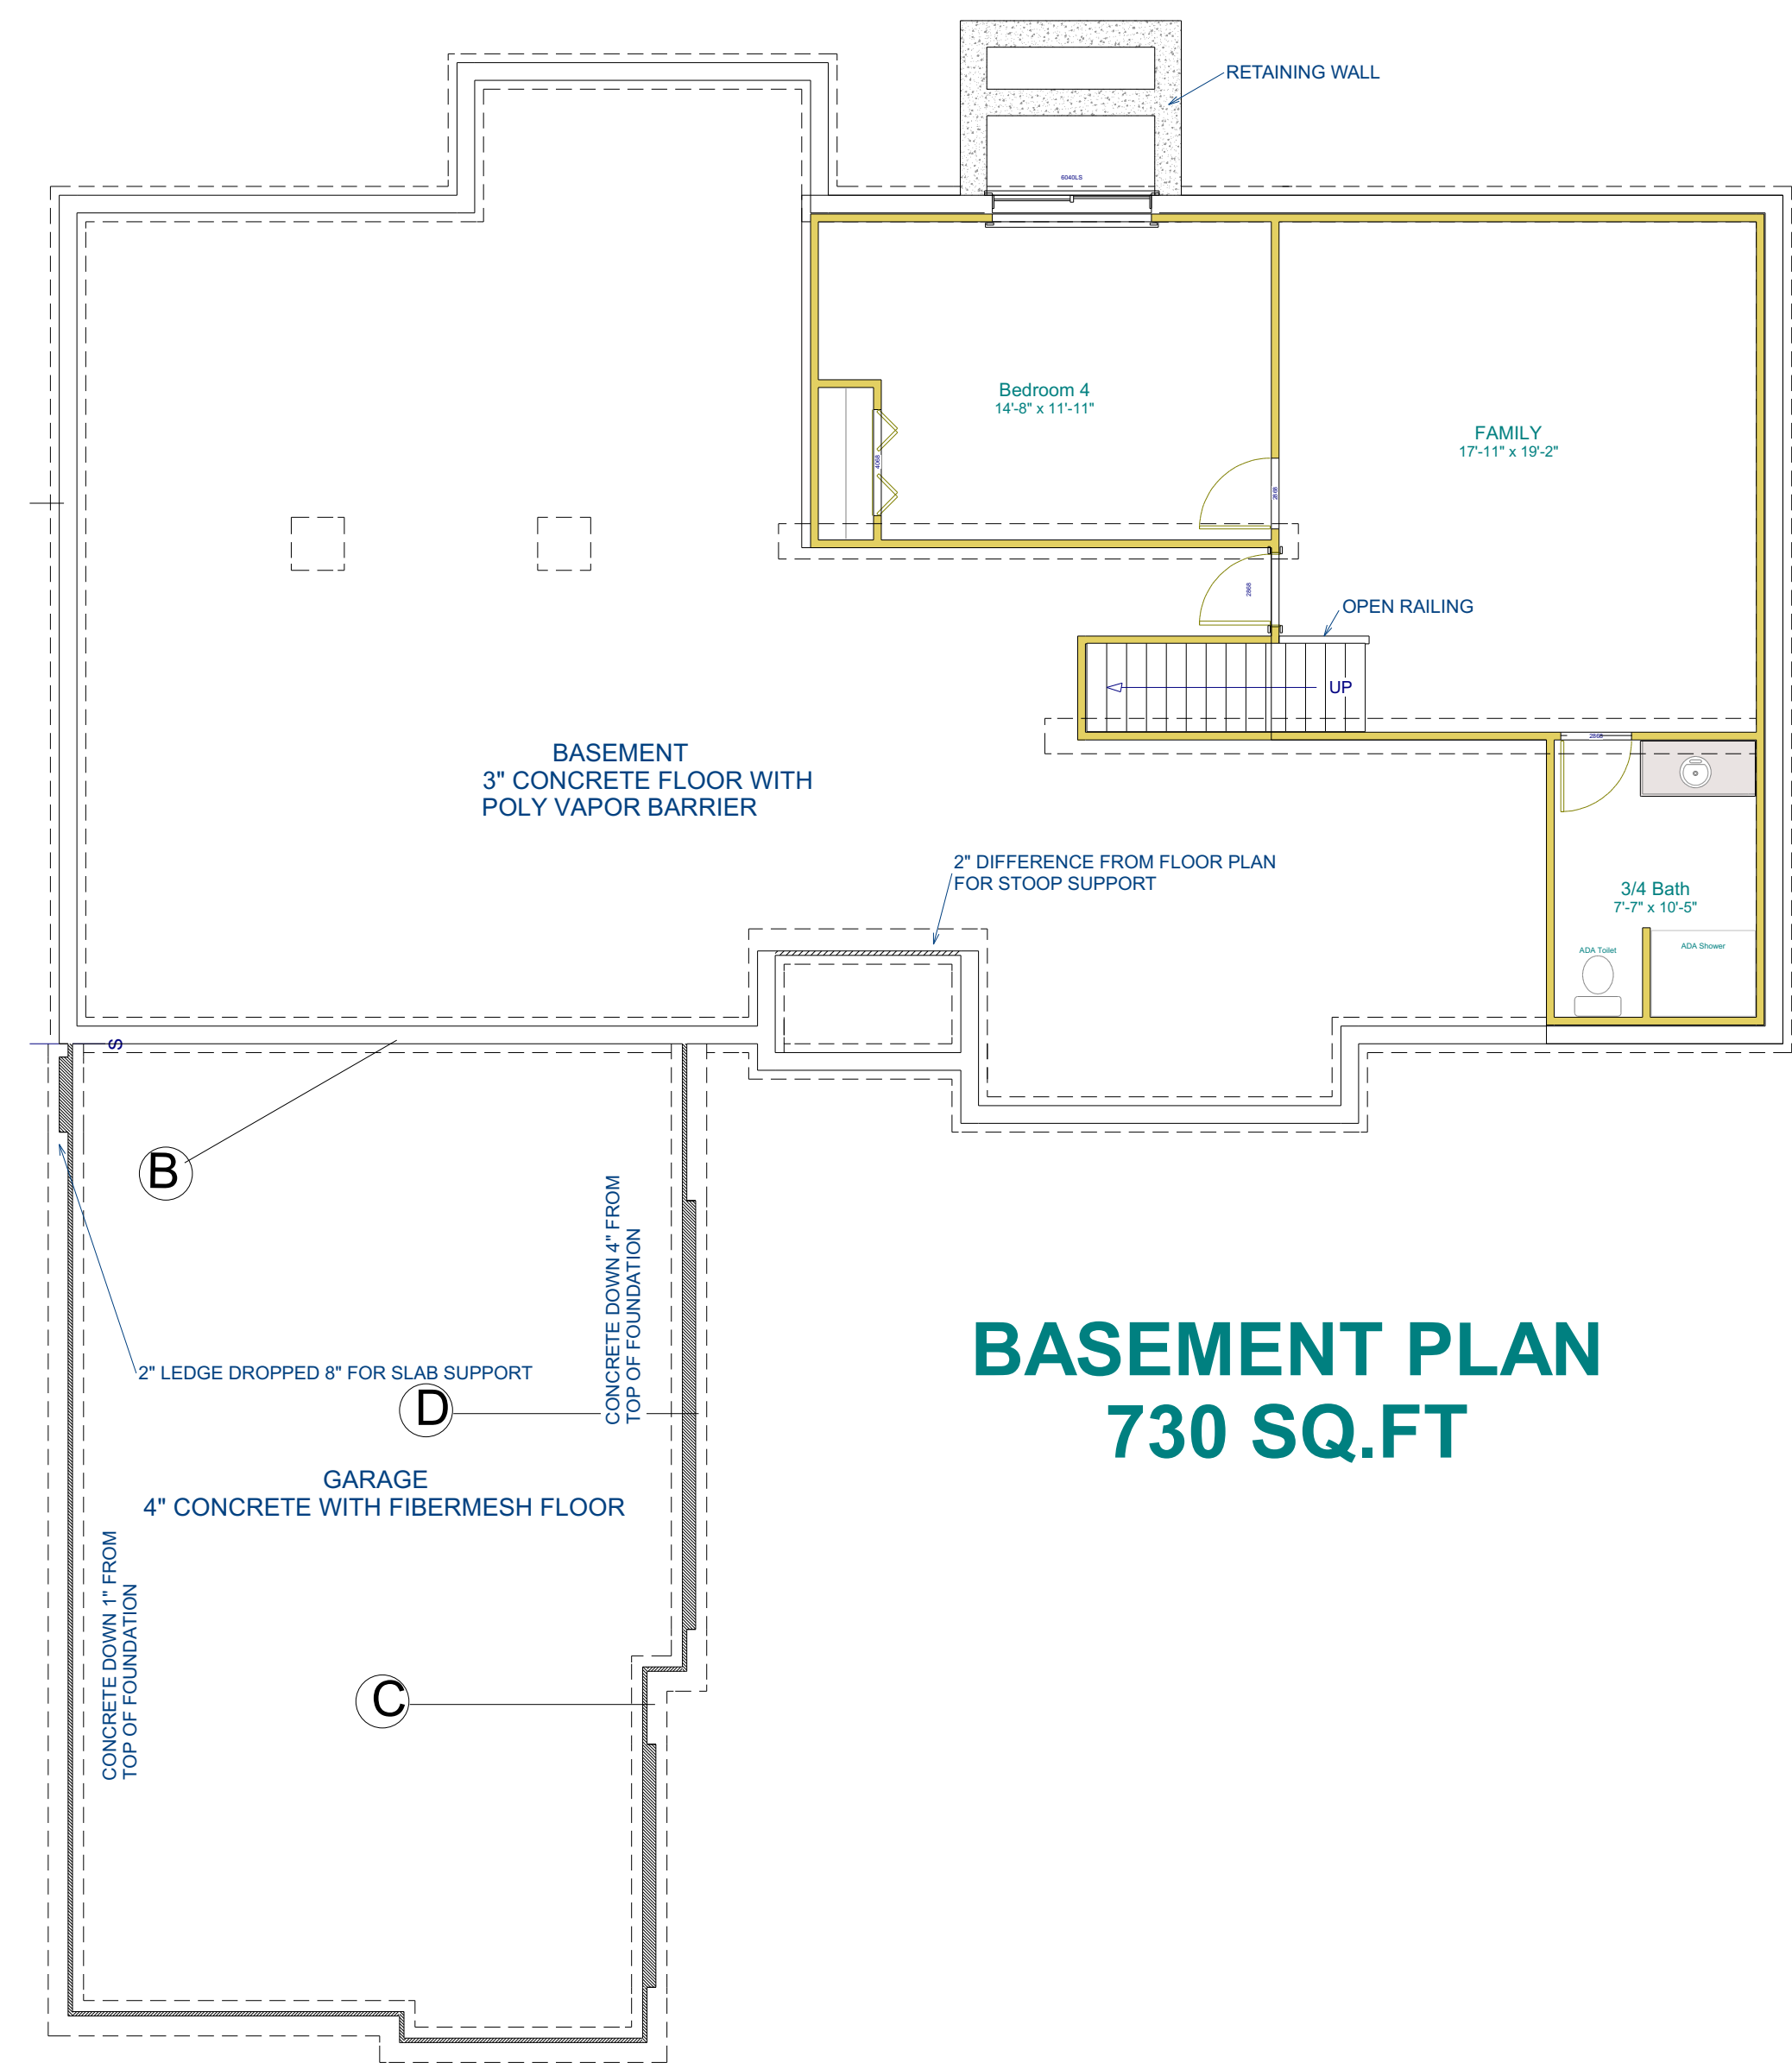

**BASEMENT PLAN
730 SQ.FT**

PROJECT DESCRIPTION:
ARBOR RIDGE

DRAWINGS PROVIDED BY:
Erbes Construction
3010 Cleveland Avenue
Plover, WI 54467
715-340-6852

DATE:

11/4/2020

SCALE:
1/4" = 1'-0"

SHEET:

A-5