


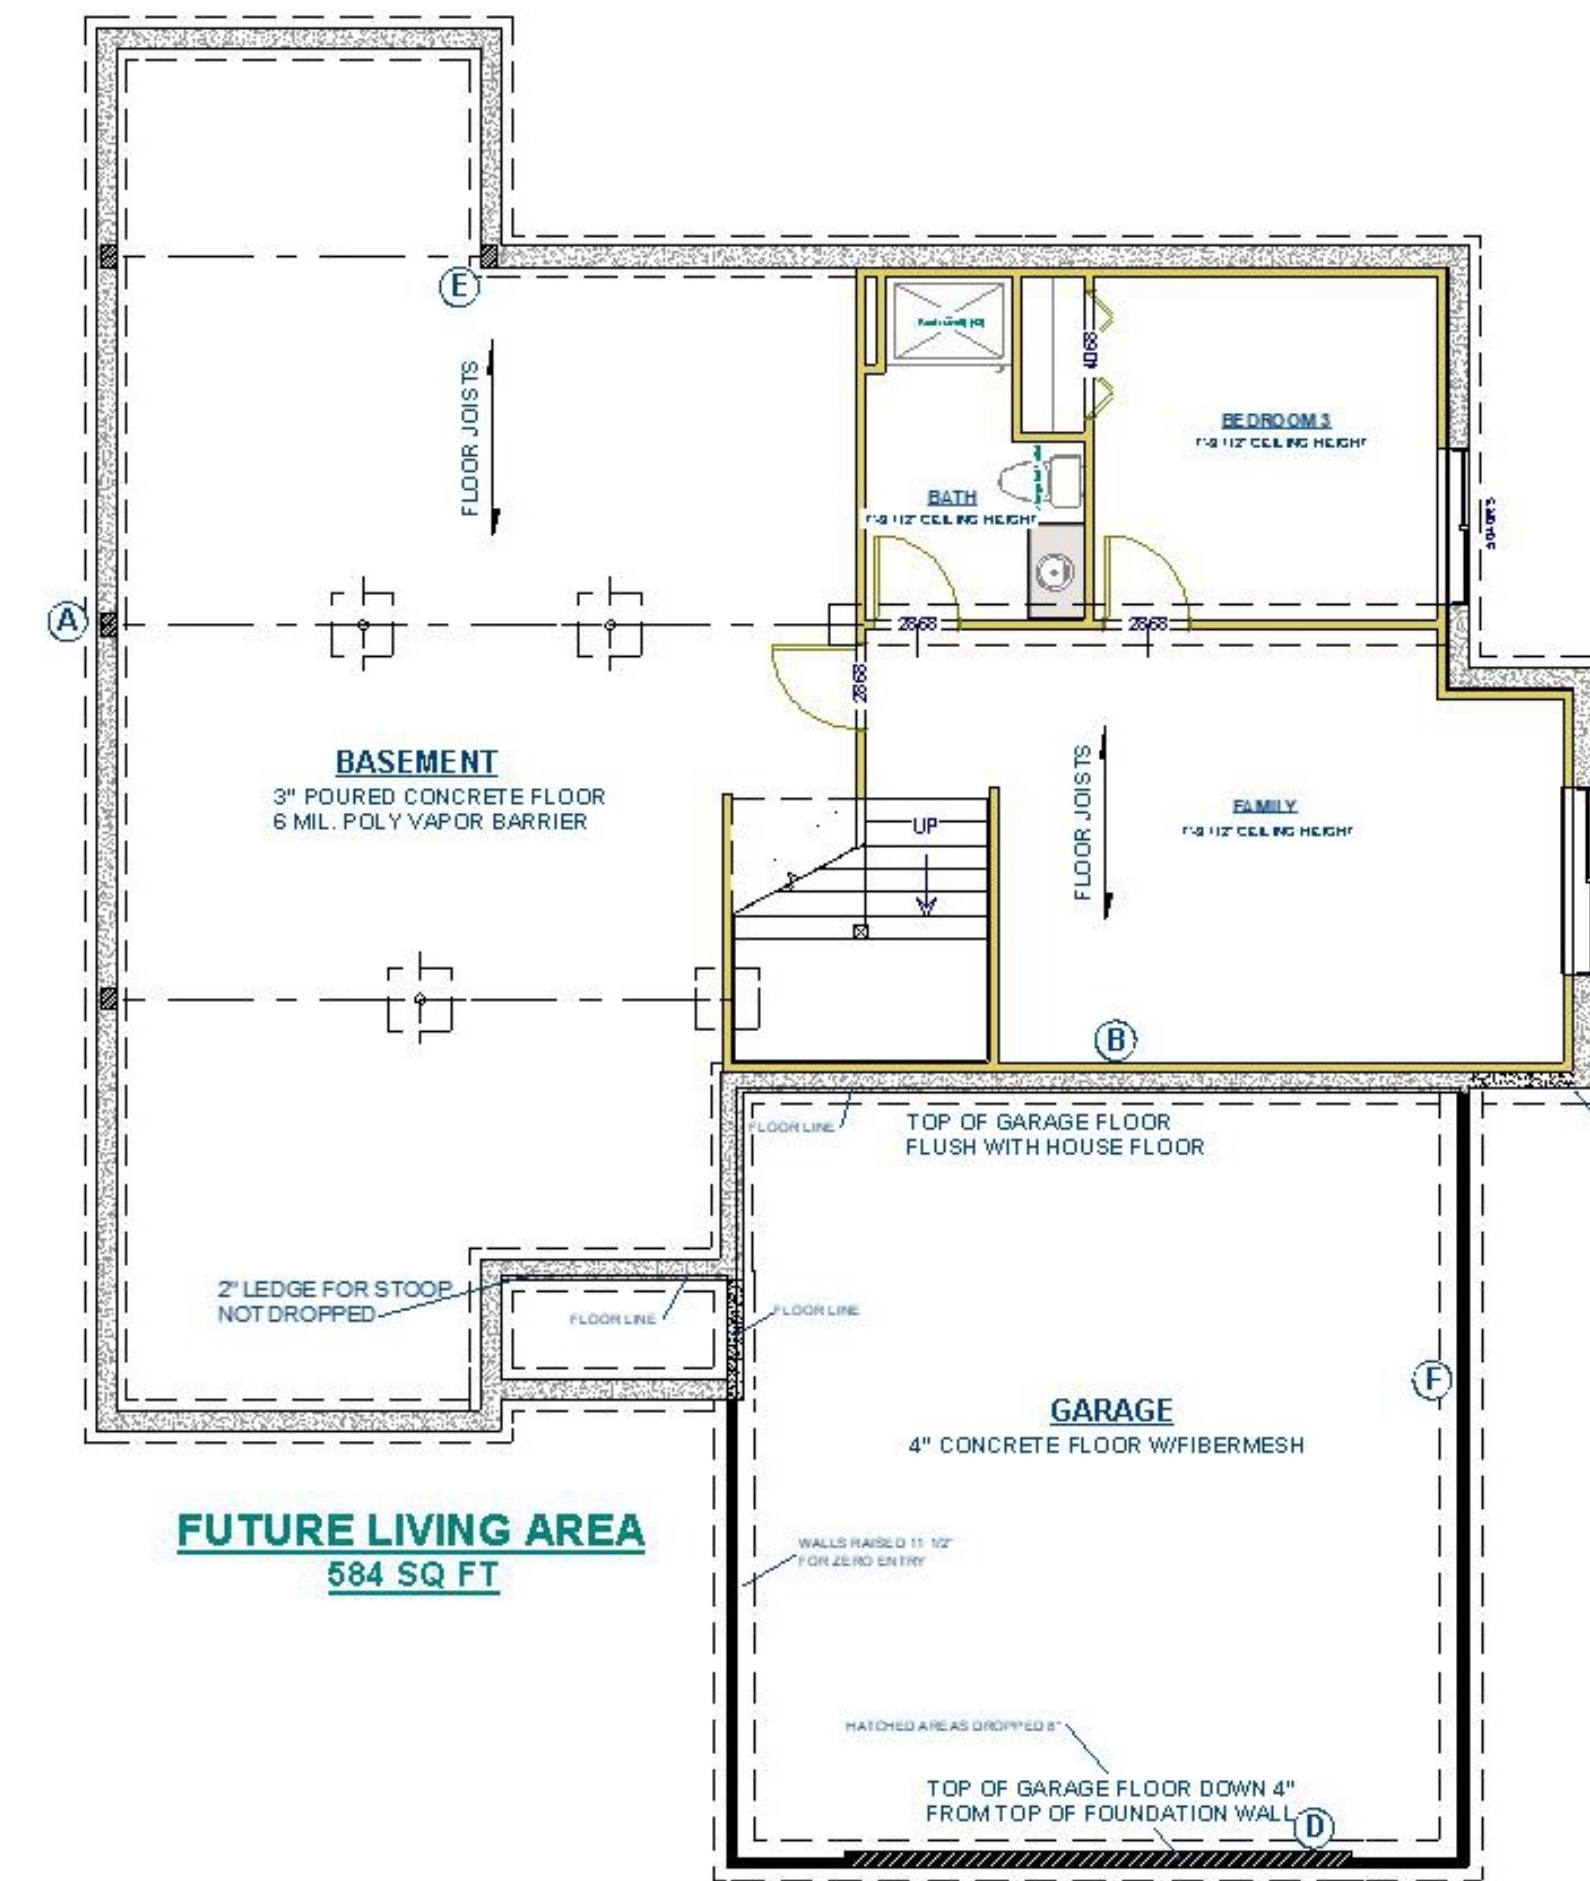

NO.	REVISION DESCRIPTION	BY	DATE
1		M.D.E	
2		M.D.E	
3		M.D.E	
4		M.D.E	
5		M.D.E	

COPYRIGHT 2022 ERBES CONSTRUCTION LTD. IT IS UNLAWFUL FOR ANYONE TO REPRODUCE OR TRANSMIT THESE OR ANY PARTS OF THESE PLANS WITHOUT THE WRITTEN PERMISSION OF ERBES CONSTRUCTION LTD. ERBES CONSTRUCTION LTD. RESERVES THE RIGHT TO USE ALL OR PARTS OF THESE PLANS IN THE FUTURE.

CARRIAGE HOME 555



PROJECT DESCRIPTION:
GREYSTONE SPEC 555

DRAWINGS PROVIDED BY:
MARK ERBES

DATE:

8/2/2022

SHEET:

A-7