

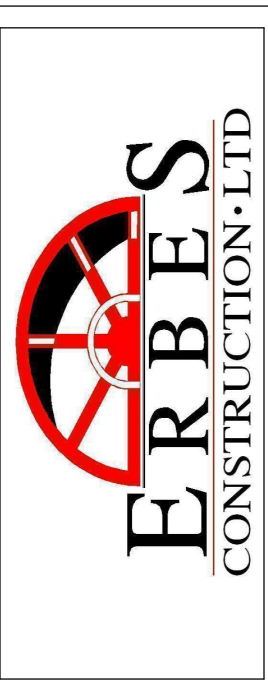


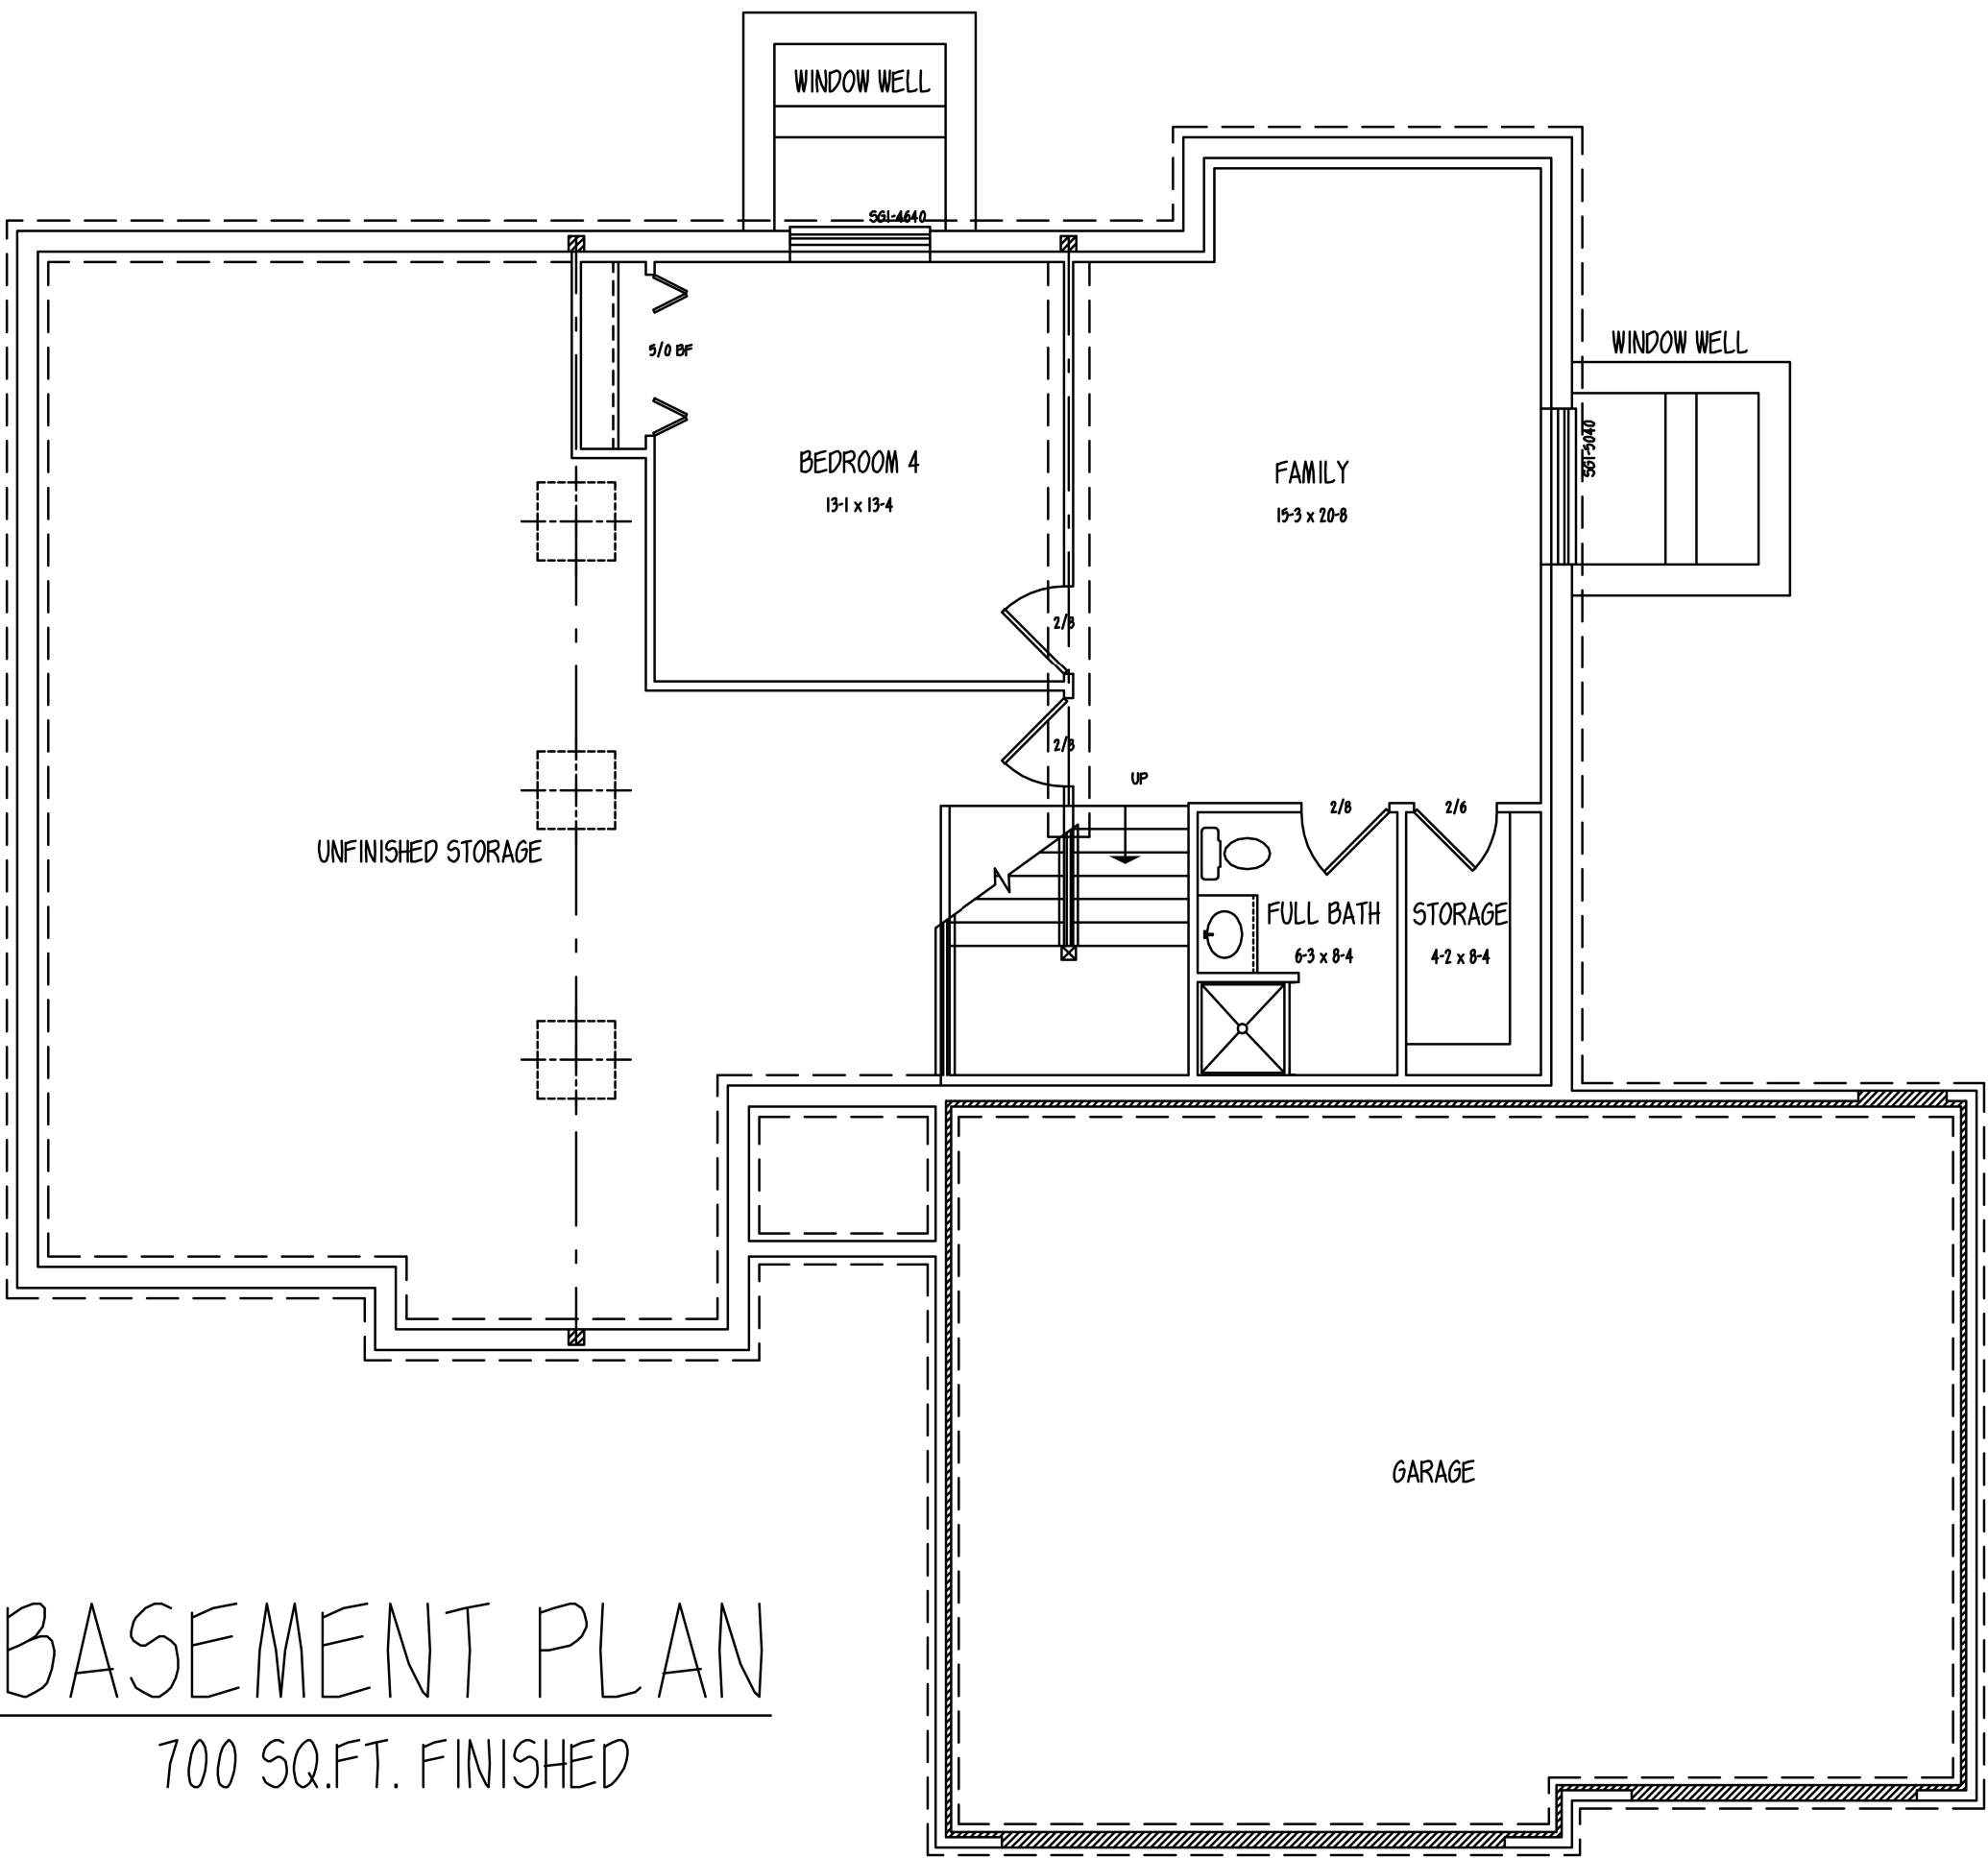

THE MONROE

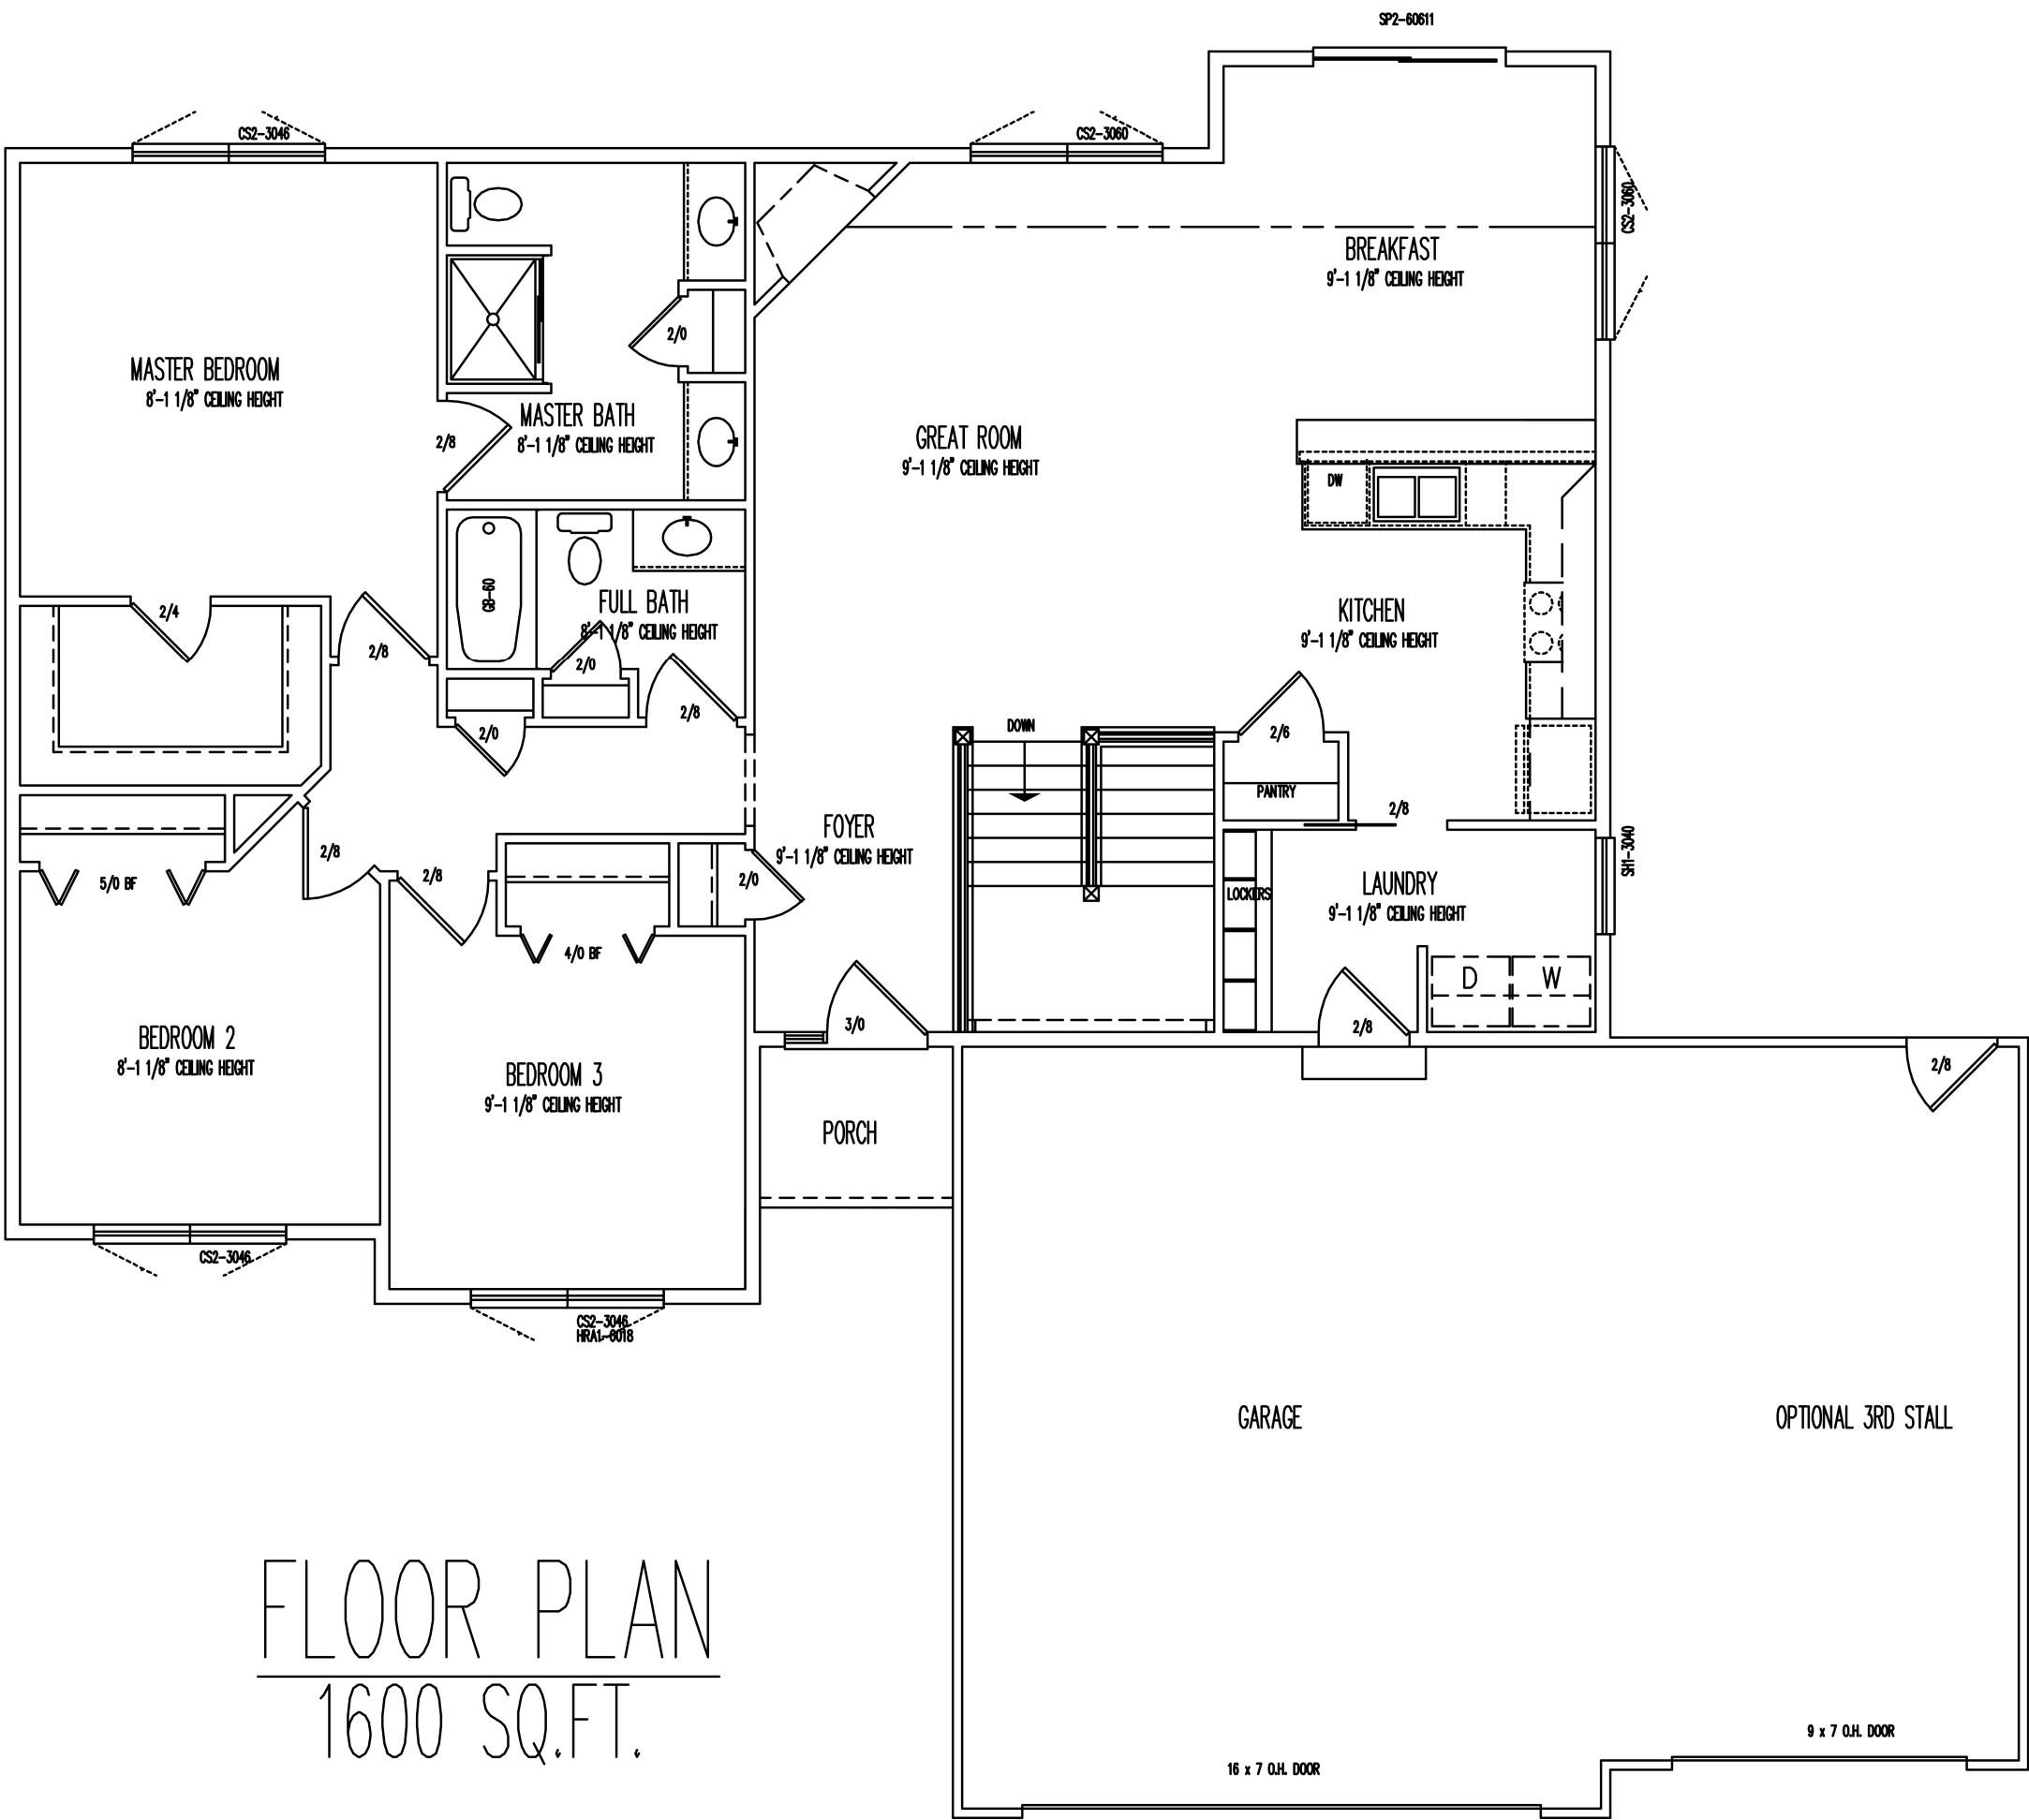

NO.	REVISION DESCRIPTION	BY	DATE
1		M.D.E	
2		M.D.E	
3		M.D.E	
4		M.D.E	
5		M.D.E	

COPYRIGHT 2021 ERBES CONSTRUCTION LTD. IT IS UNLAWFUL FOR ANYONE TO USE OR REPRODUCE BY ANY MEANS ALL OR ANY PORTION OF THESE DOCUMENTS WITHOUT THE EXPRESSED WRITTEN PERMISSION OF ERBES CONSTRUCTION LTD. ERBES CONSTRUCTION LTD. RESERVES THE RIGHT TO USE ALL OR PARTS OF THESE PLANS IN THE FUTURE.

PROJECT DESCRIPTION:
ERBES CONSTRUCTION

DRAWINGS PROVIDED BY:
ERBES CONSTRUCTION

DATE:

11/16/2020

SHEET:

A-5