





NO.	REVISION DESCRIPTION	BY	DATE
1		M.D.E	
2		M.D.E	
3		M.D.E	
4		M.D.E	
5		M.D.E	

COPYRIGHT 2021 ERBES CONSTRUCTION LTD. IT IS UNLAWFUL FOR ANYONE TO REPRODUCE, TRANSMIT, OR IN ANY MANNER USE THESE OR ANY PARTS OF THESE PLANS WITHOUT THE EXPRESS WRITTEN PERMISSION OF ERBES CONSTRUCTION LTD. ERBES CONSTRUCTION LTD. RESERVES THE RIGHT TO USE ALL OR PARTS OF THESE PLANS IN THE FUTURE.

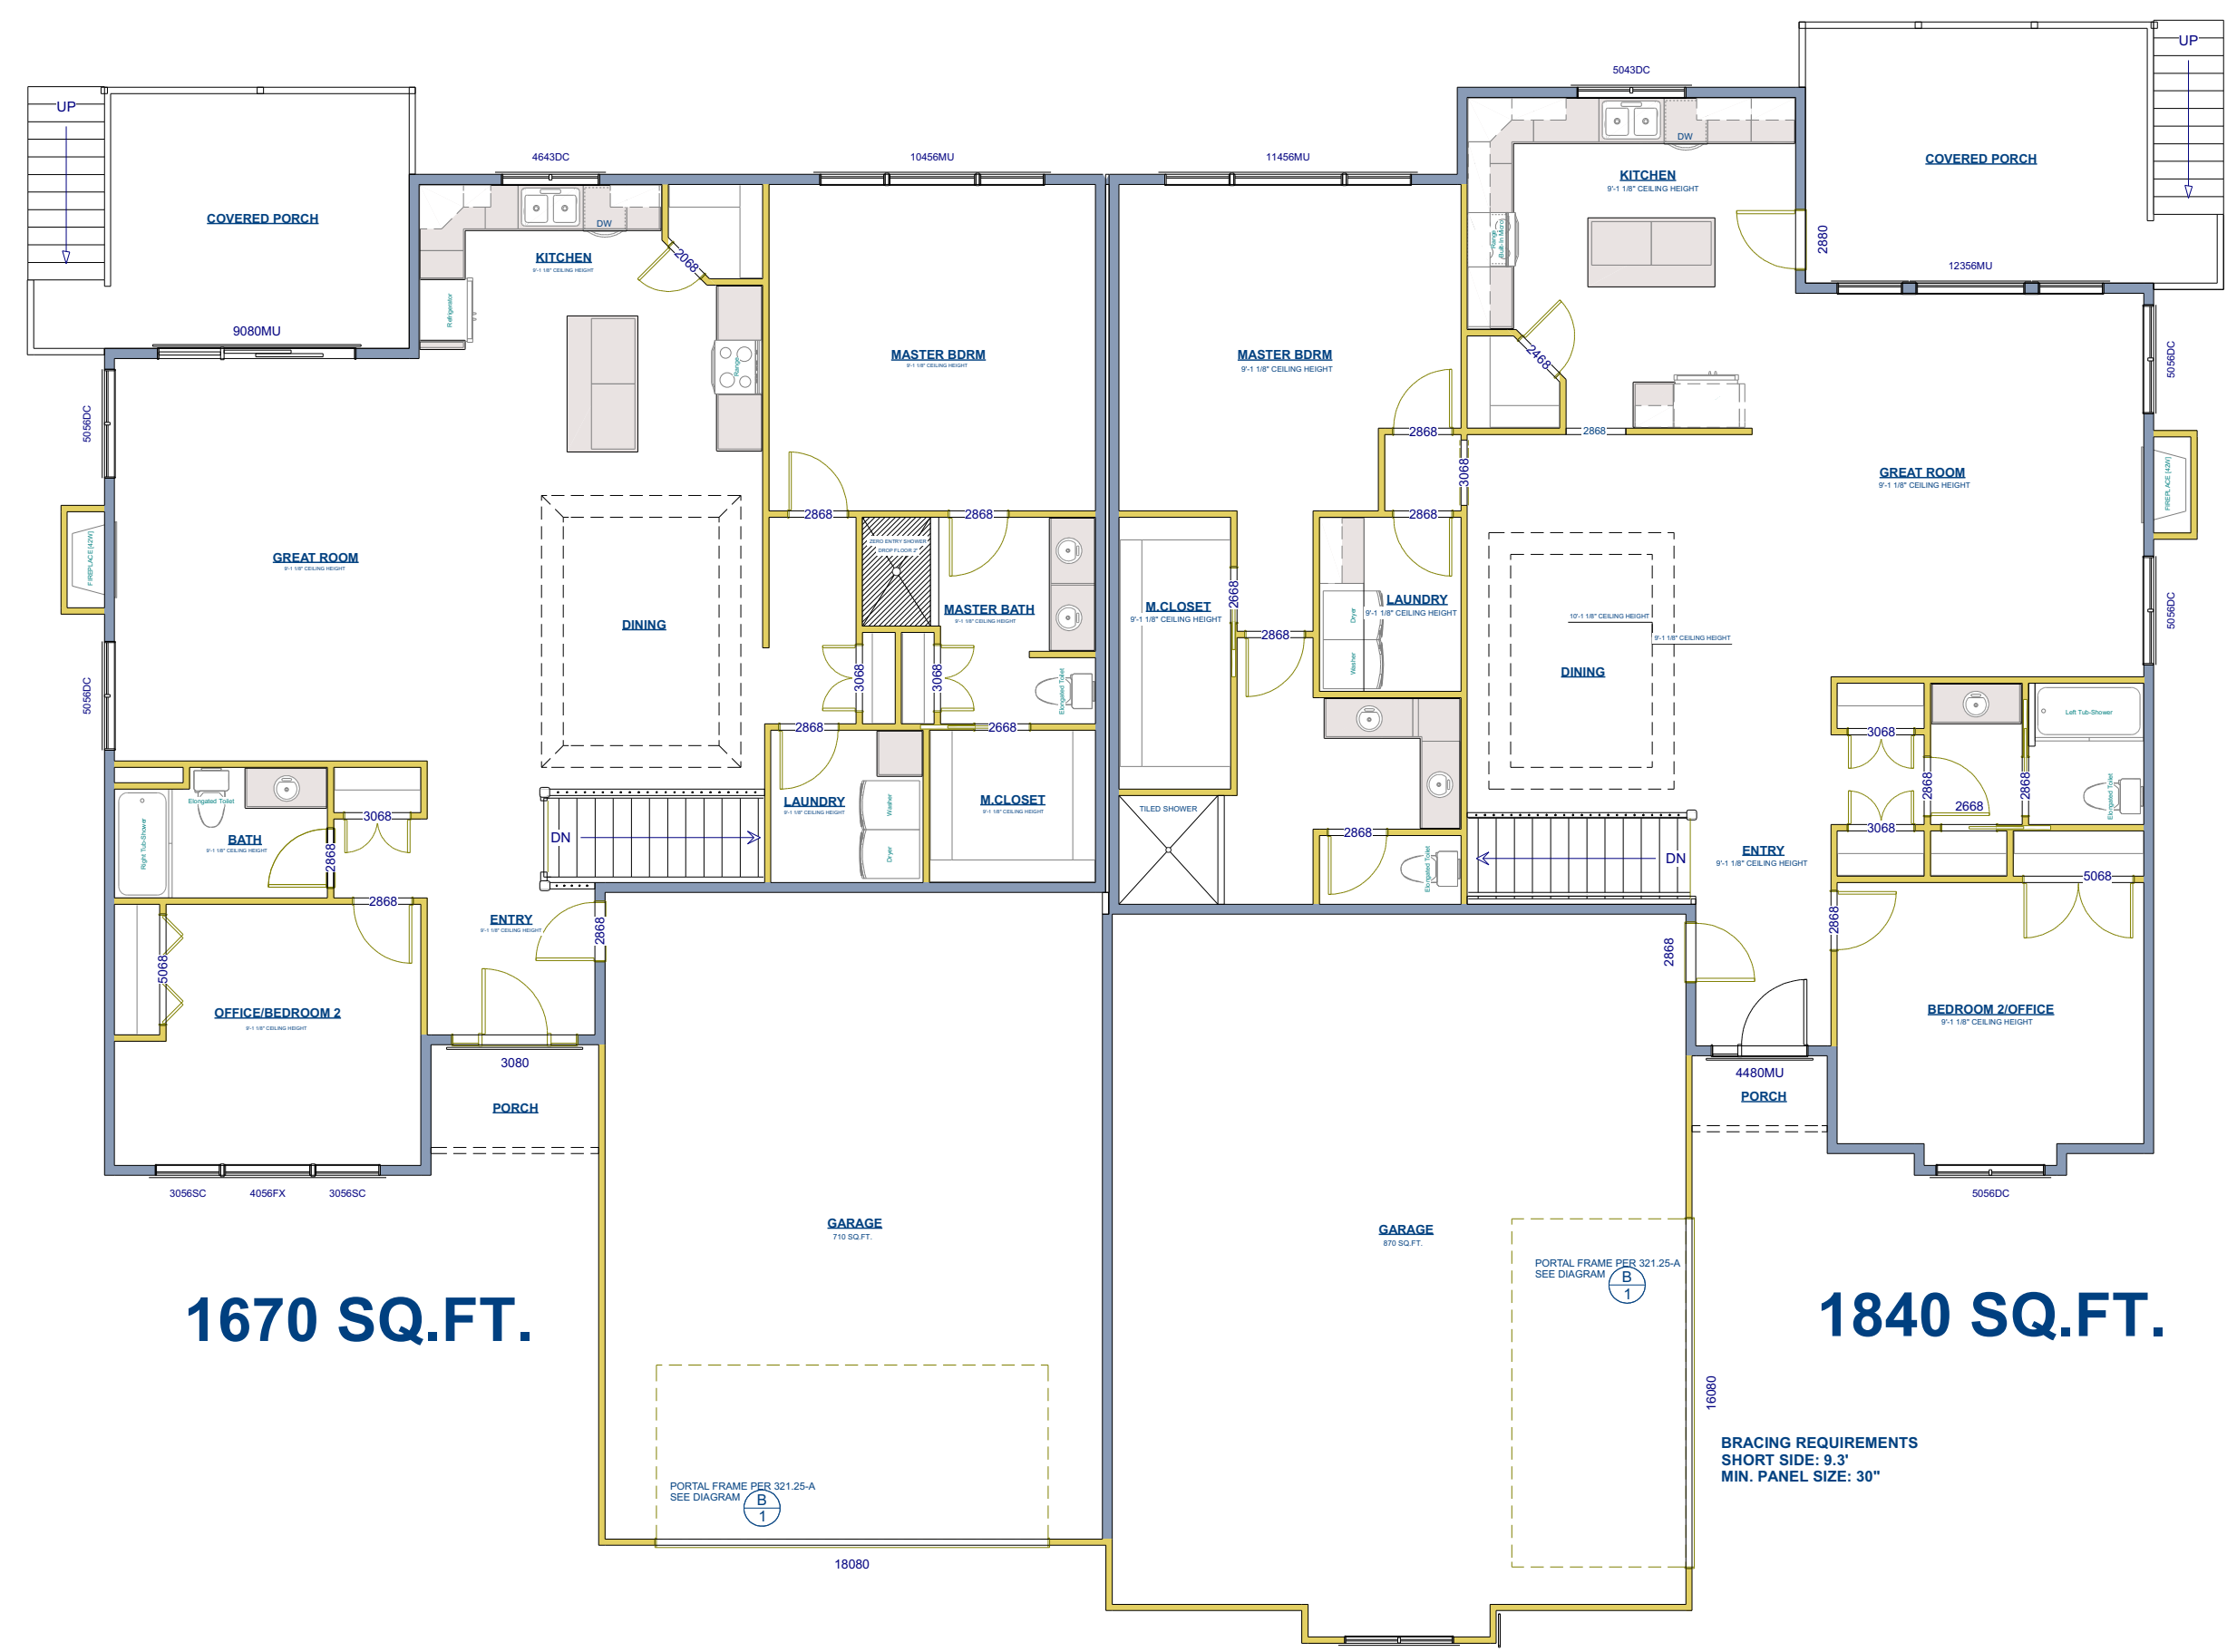

FLOOR PLAN

**BRIDGEWATER
TWIN 2931**

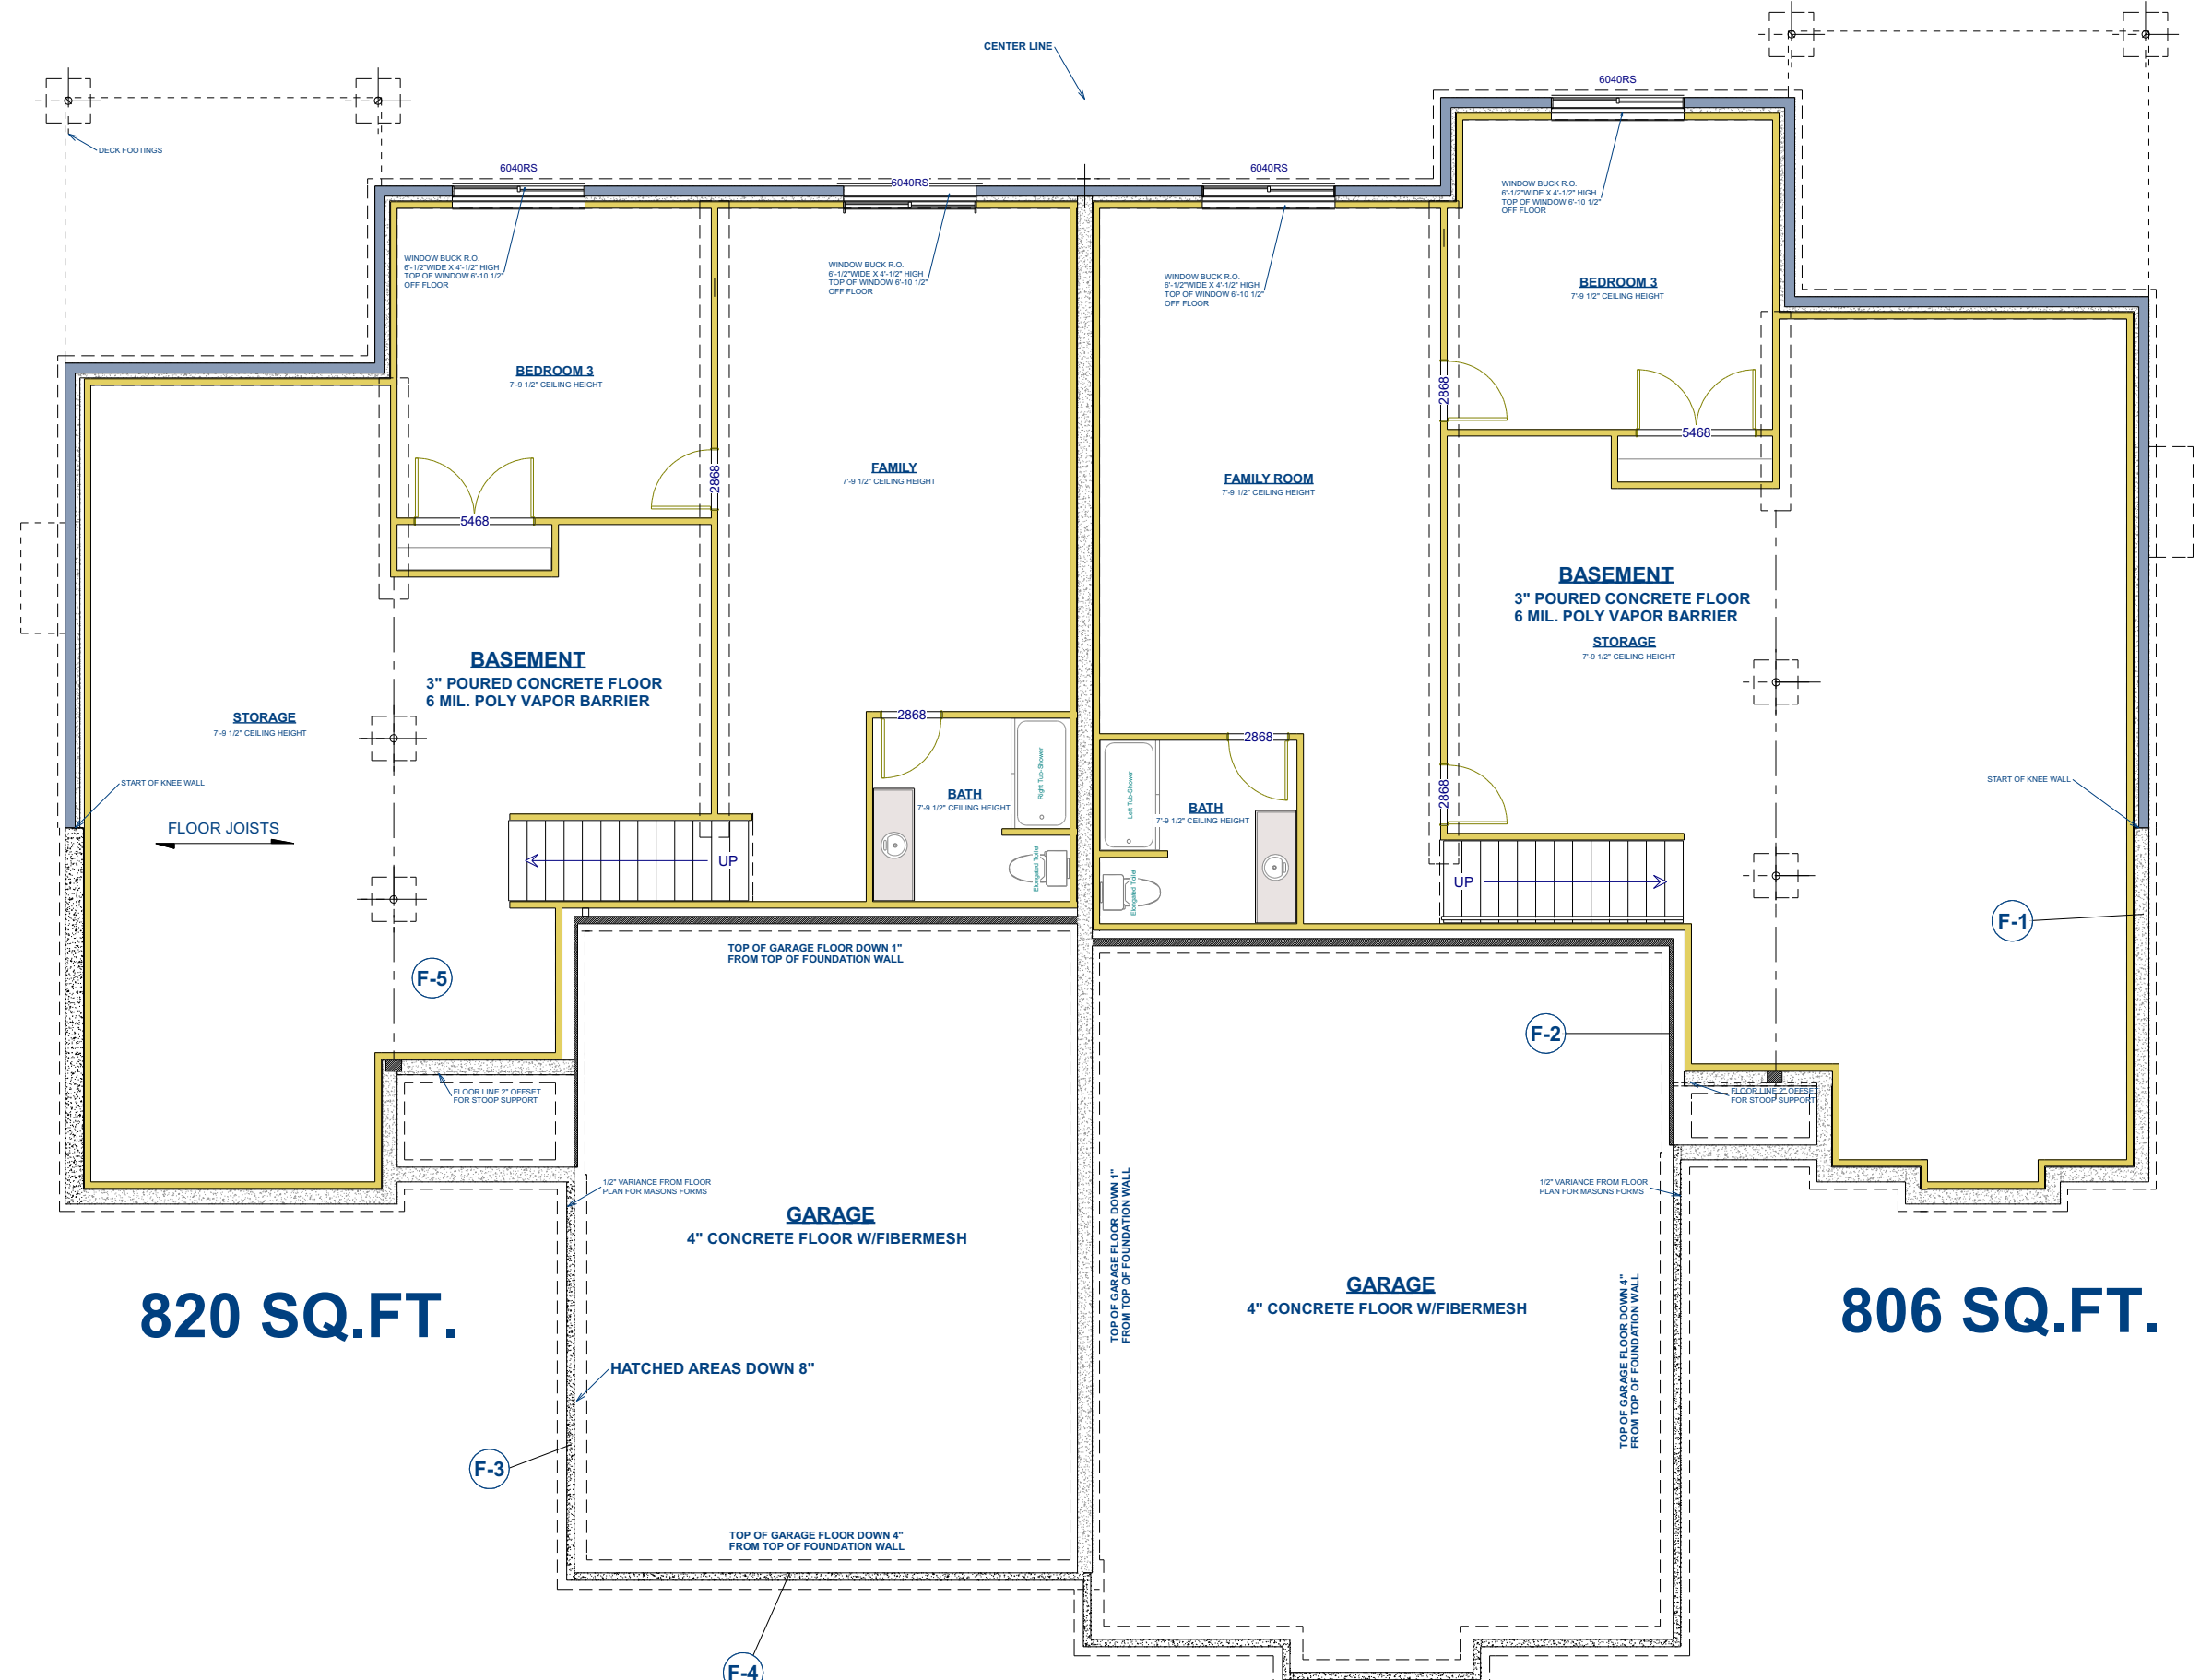

BASEMENT PLAN

PROJECT DESCRIPTION:
ERBES CONSTRUCTION

DRAWINGS PROVIDED BY:
BRIDGEWATER TWIN 1
2931

DATE:

11/4/2020

SHEET:

A-7