





NO.	REVISION DESCRIPTION	BY	DATE
1		M.D.E	
2		M.D.E	
3		M.D.E	
4		M.D.E	
5		M.D.E	

COPYRIGHT 2019 ERBES CONSTRUCTION LTD. IT IS UNLAWFUL FOR ANYONE TO REPRODUCE OR TRANSMIT IN ANY FORM OR BY ANY MEANS, ELECTRONIC OR MECHANICAL, INCLUDING PHOTOCOPYING, RECORDING, OR BY ANY INFORMATION STORAGE AND RETRIEVAL SYSTEM, WITHOUT THE WRITTEN PERMISSION OF ERBES CONSTRUCTION LTD. ERBES CONSTRUCTION LTD. RESERVES THE RIGHT TO USE ALL OR PARTS OF THESE PLANS IN THE FUTURE.

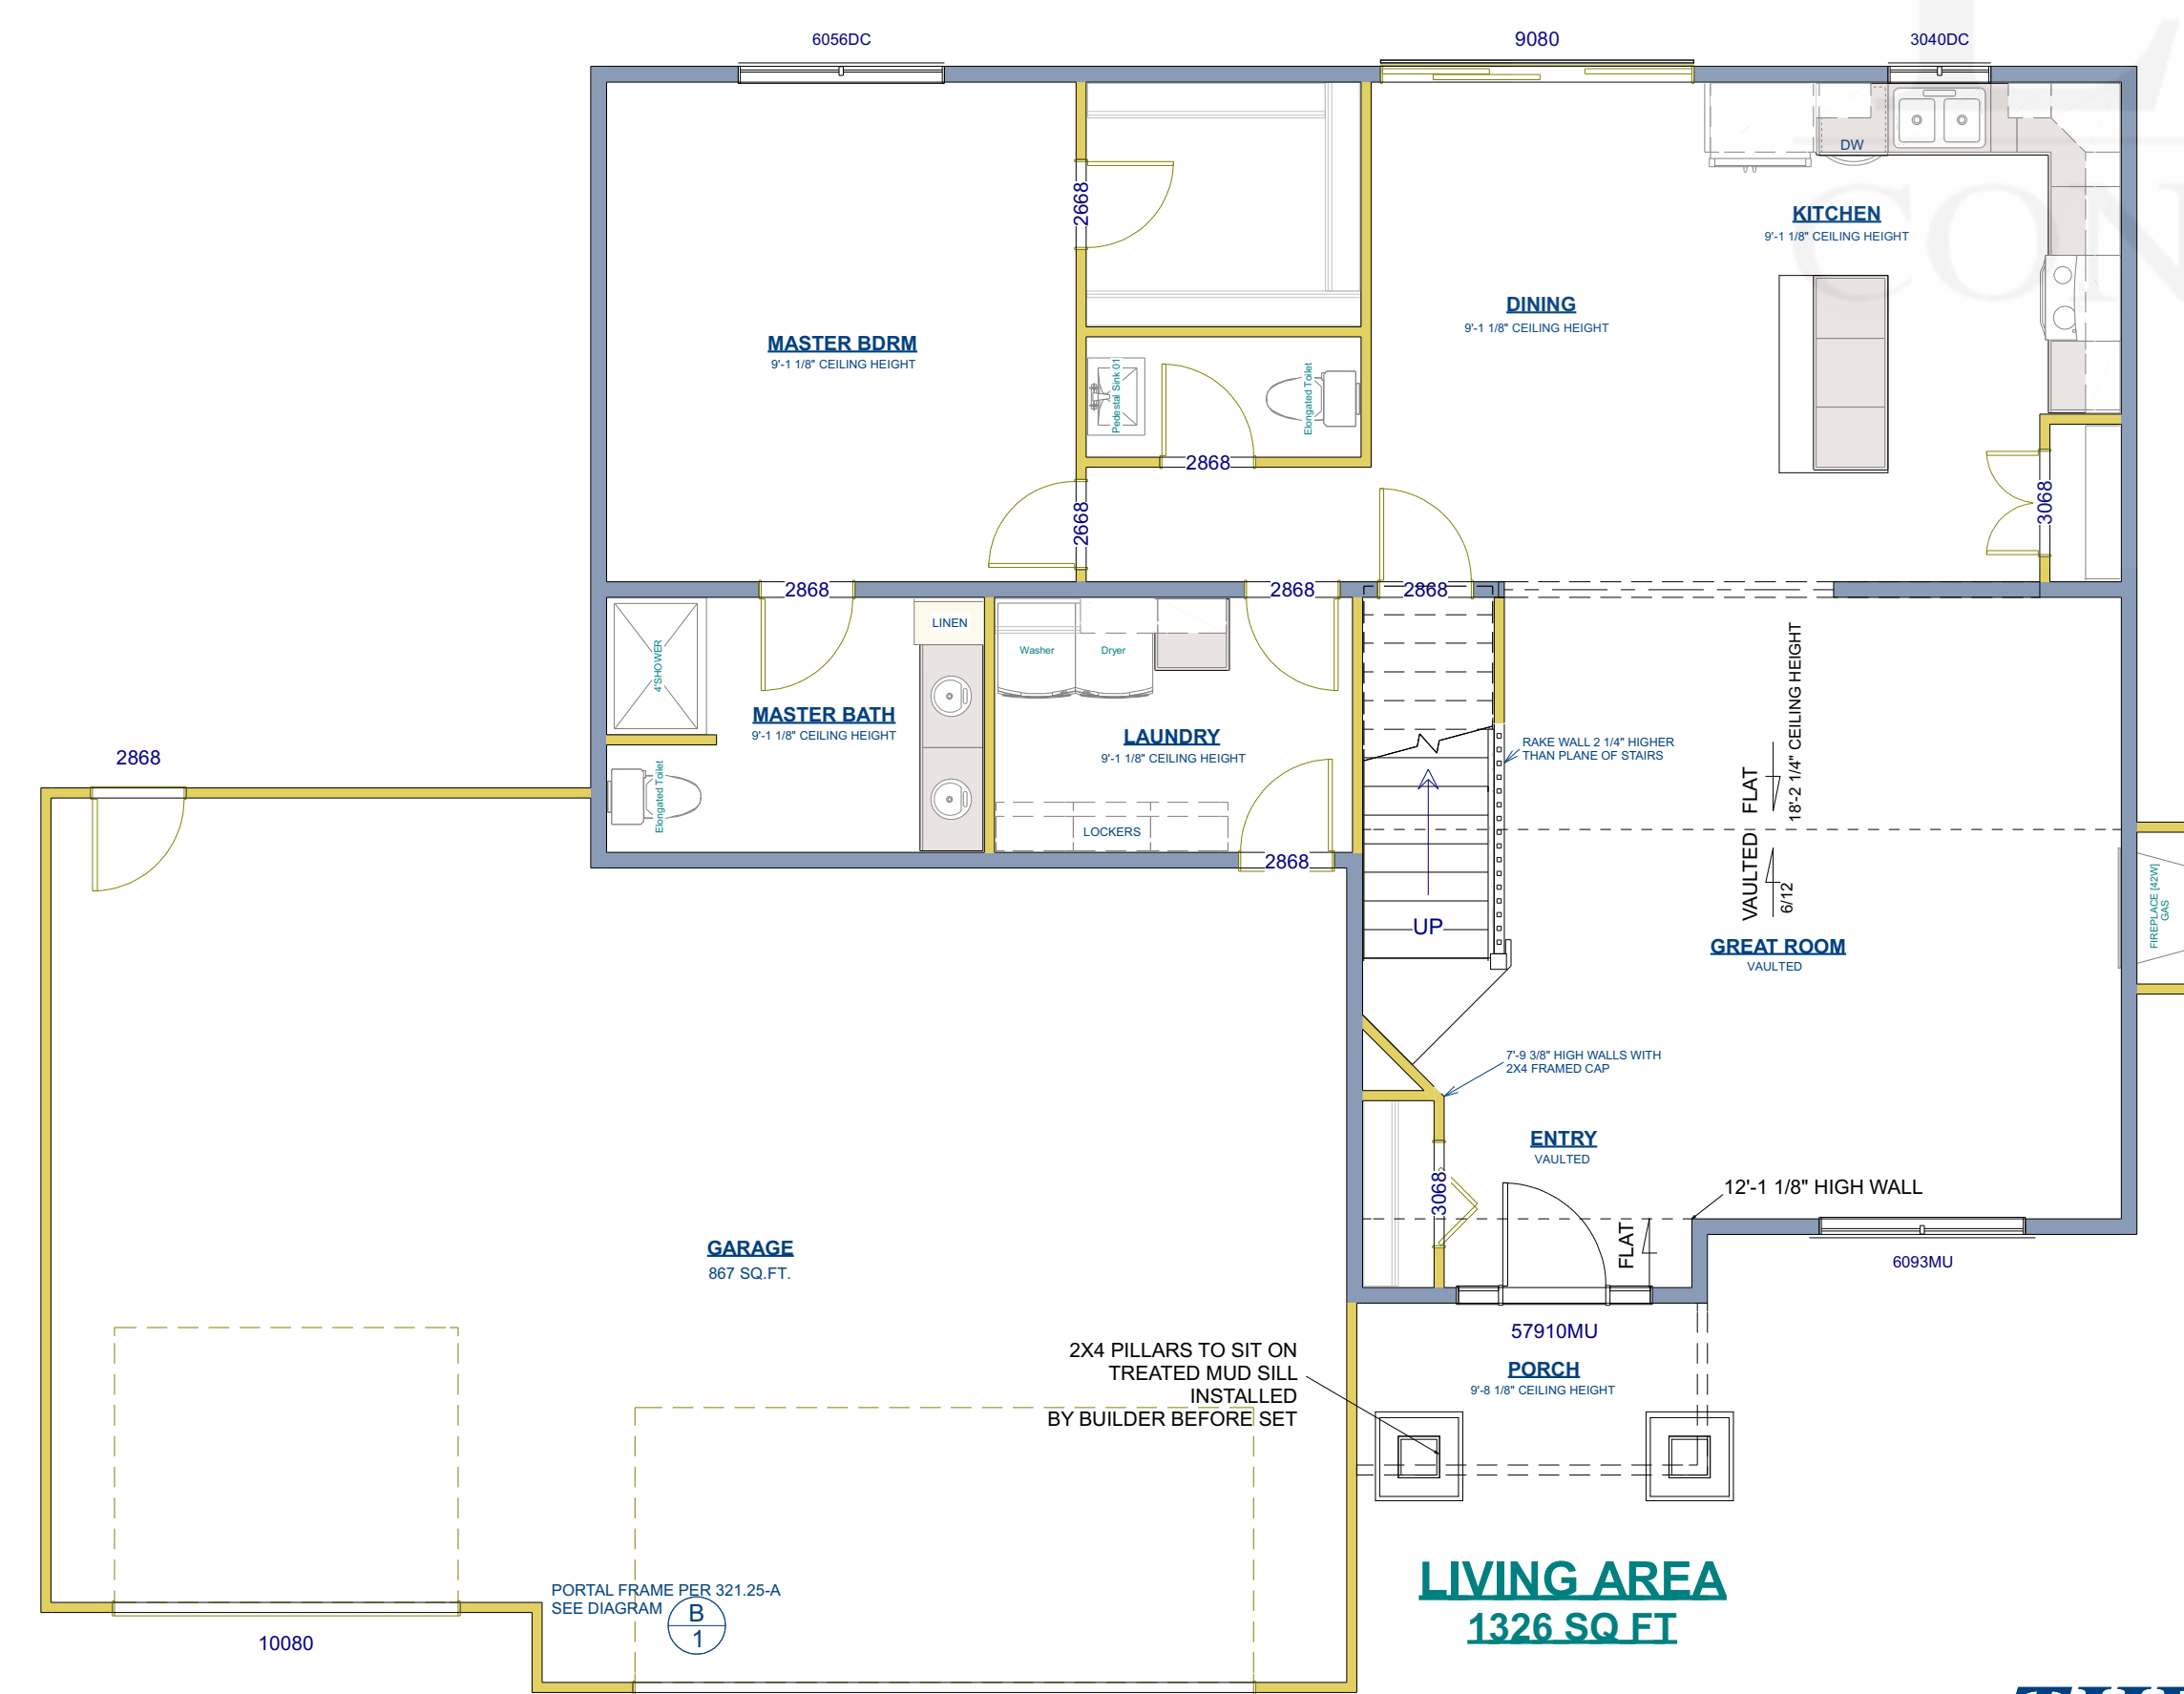

1ST FLOOR

THE HARRELSON

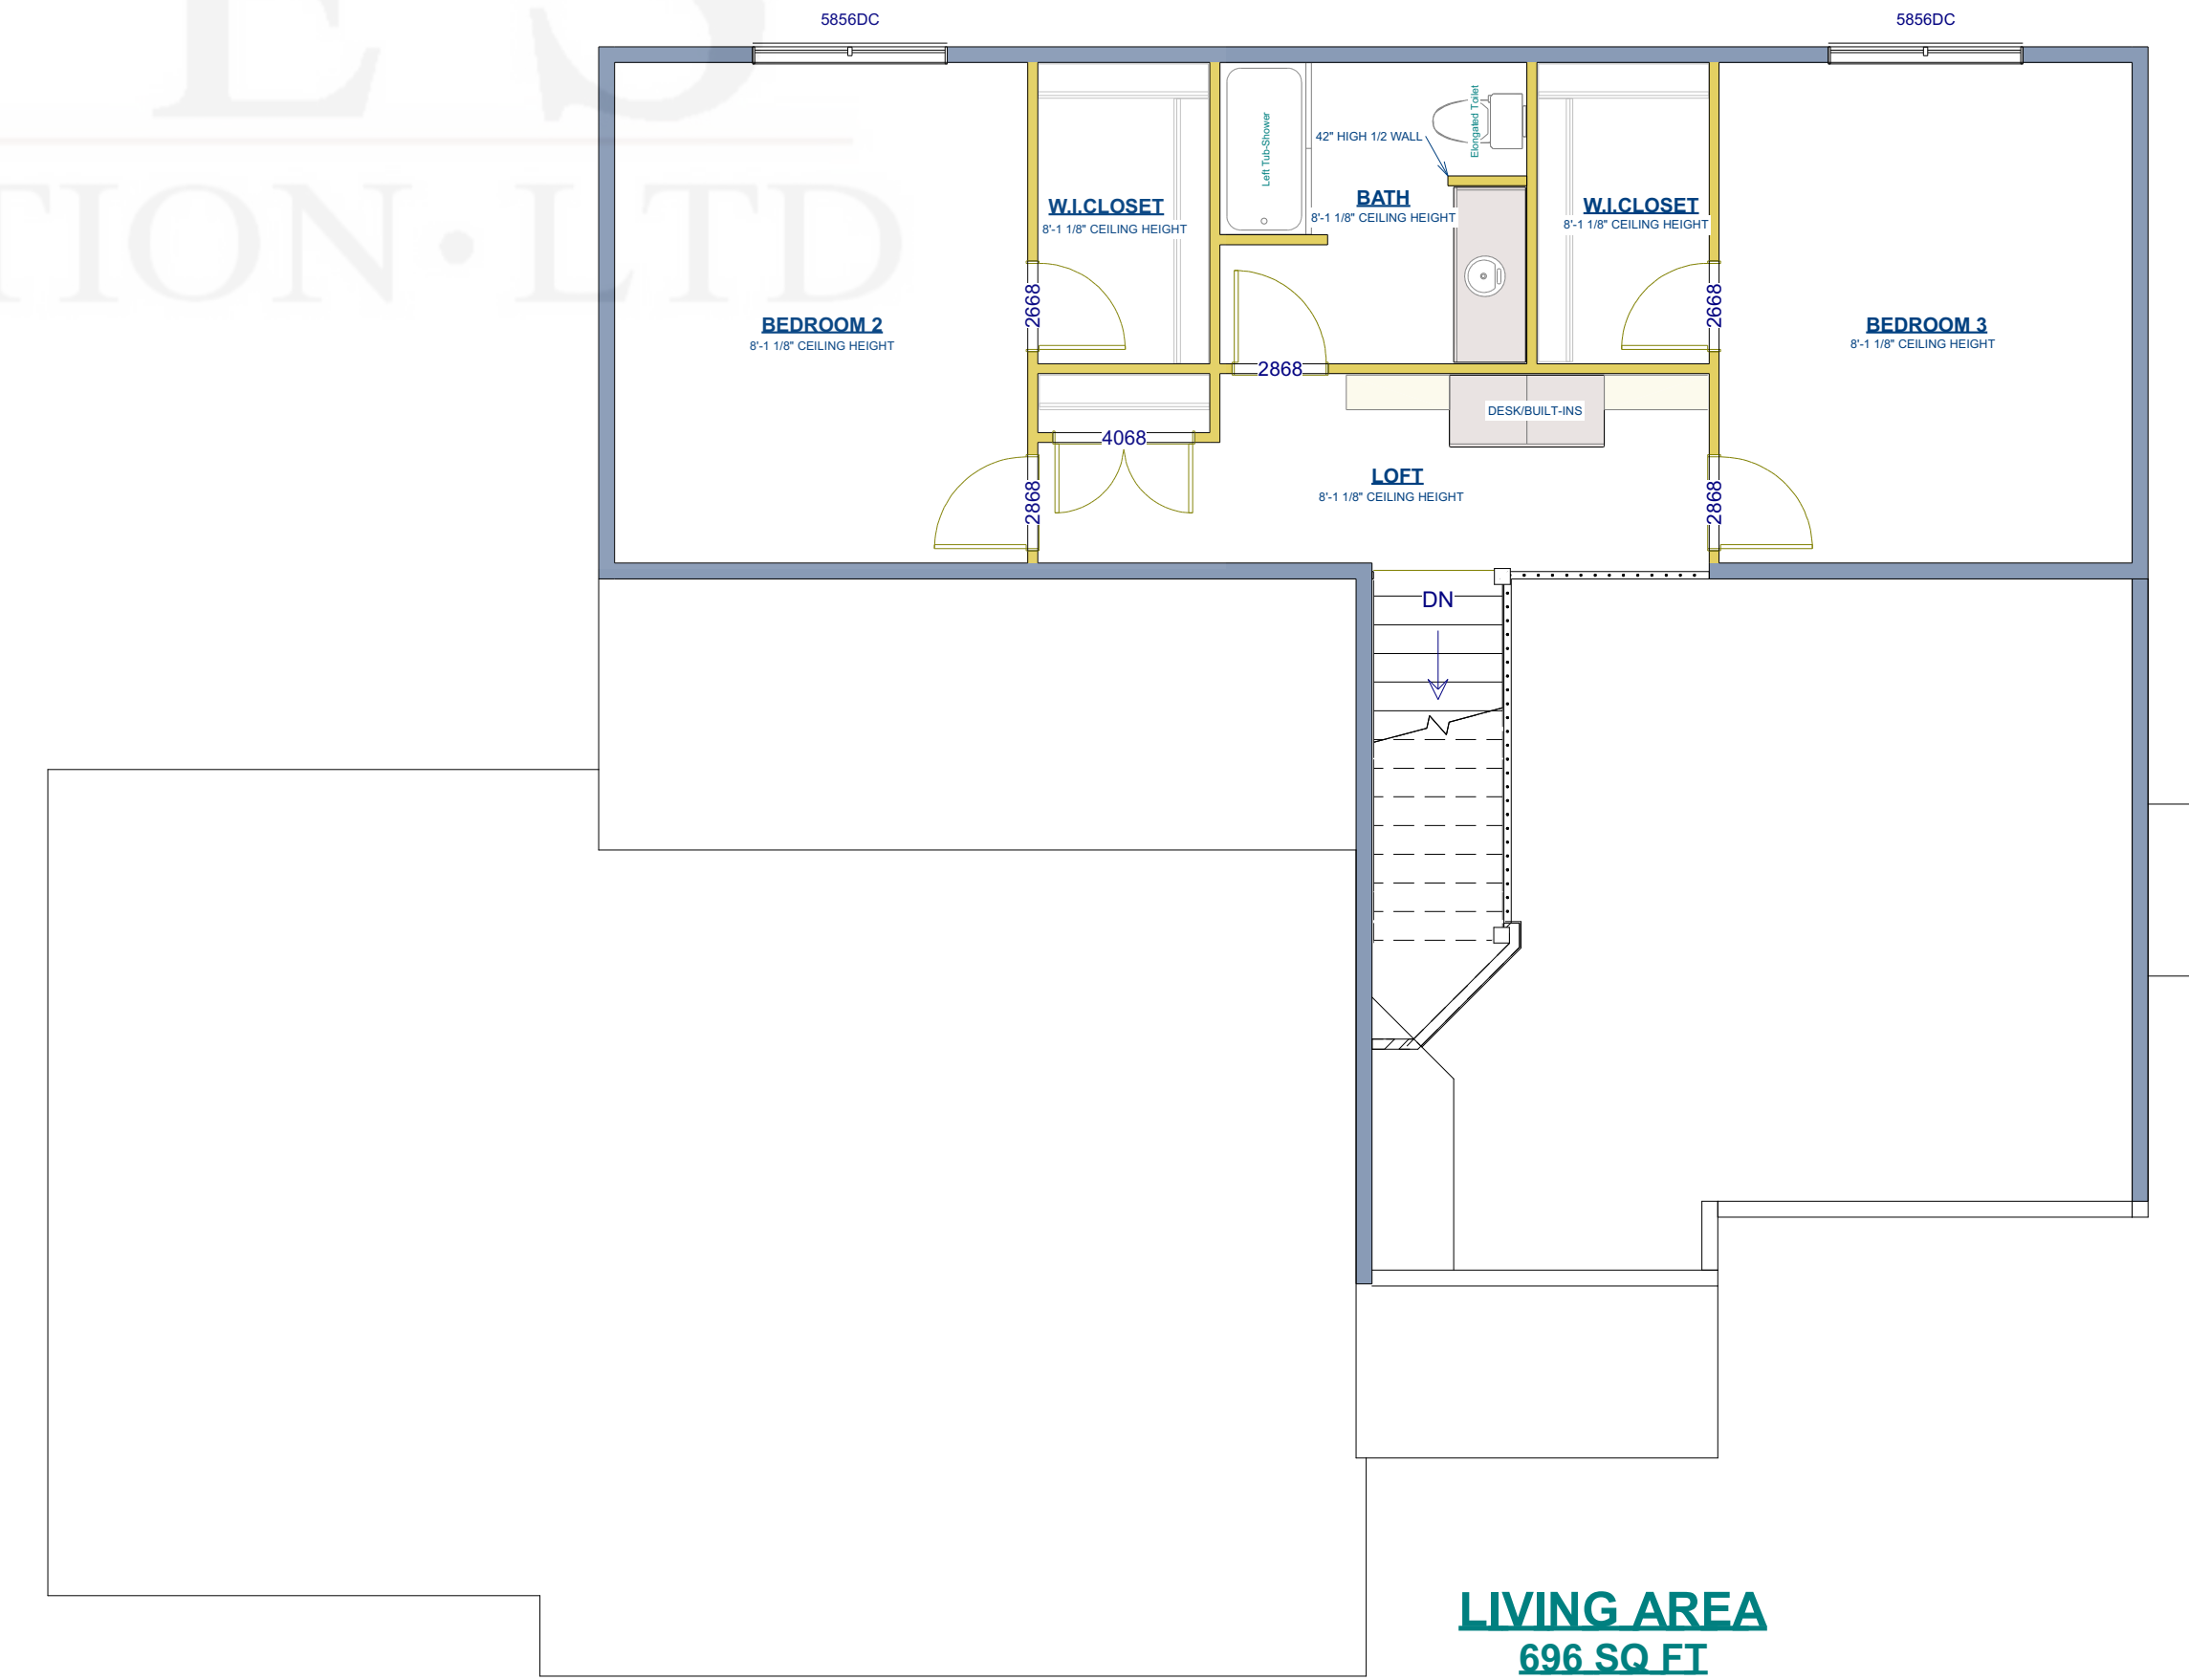

2ND FLOOR

PROJECT DESCRIPTION:
THE HARRELSON

DRAWINGS PROVIDED BY:
ERBES CONSTRUCTION

DATE:

11/3/2020

SHEET:

A-6