



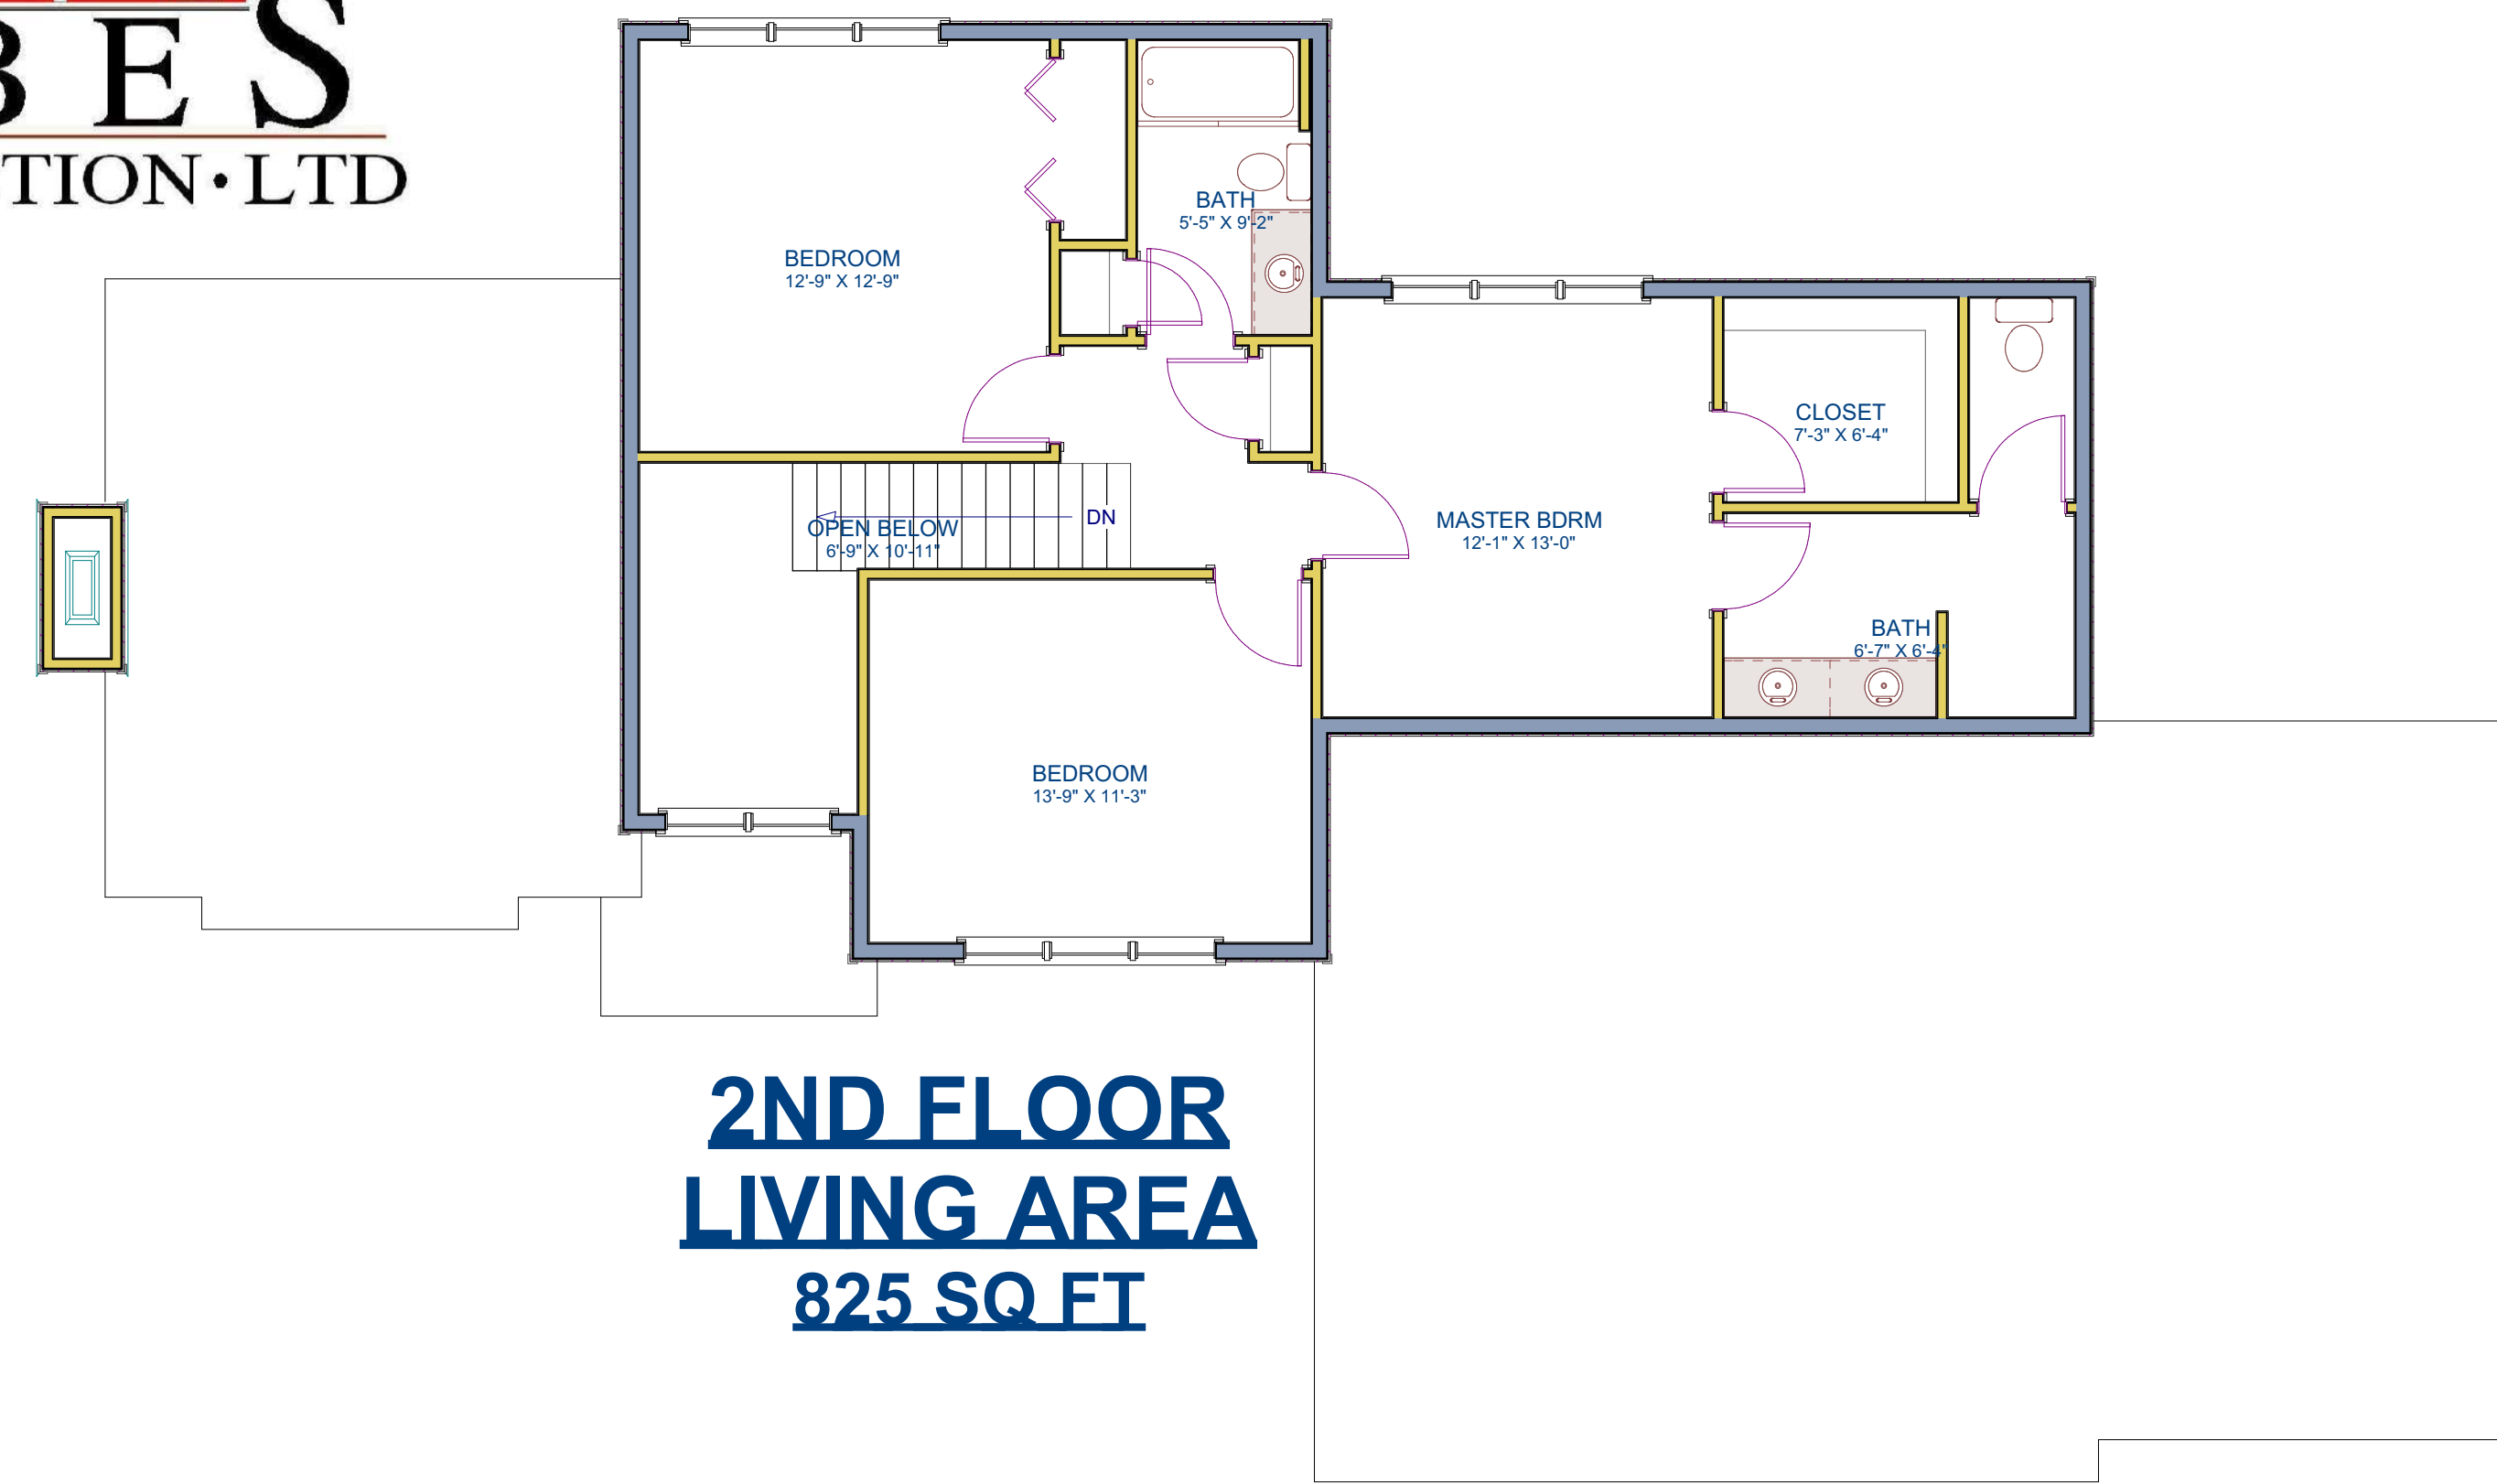

THE LEXINGTON

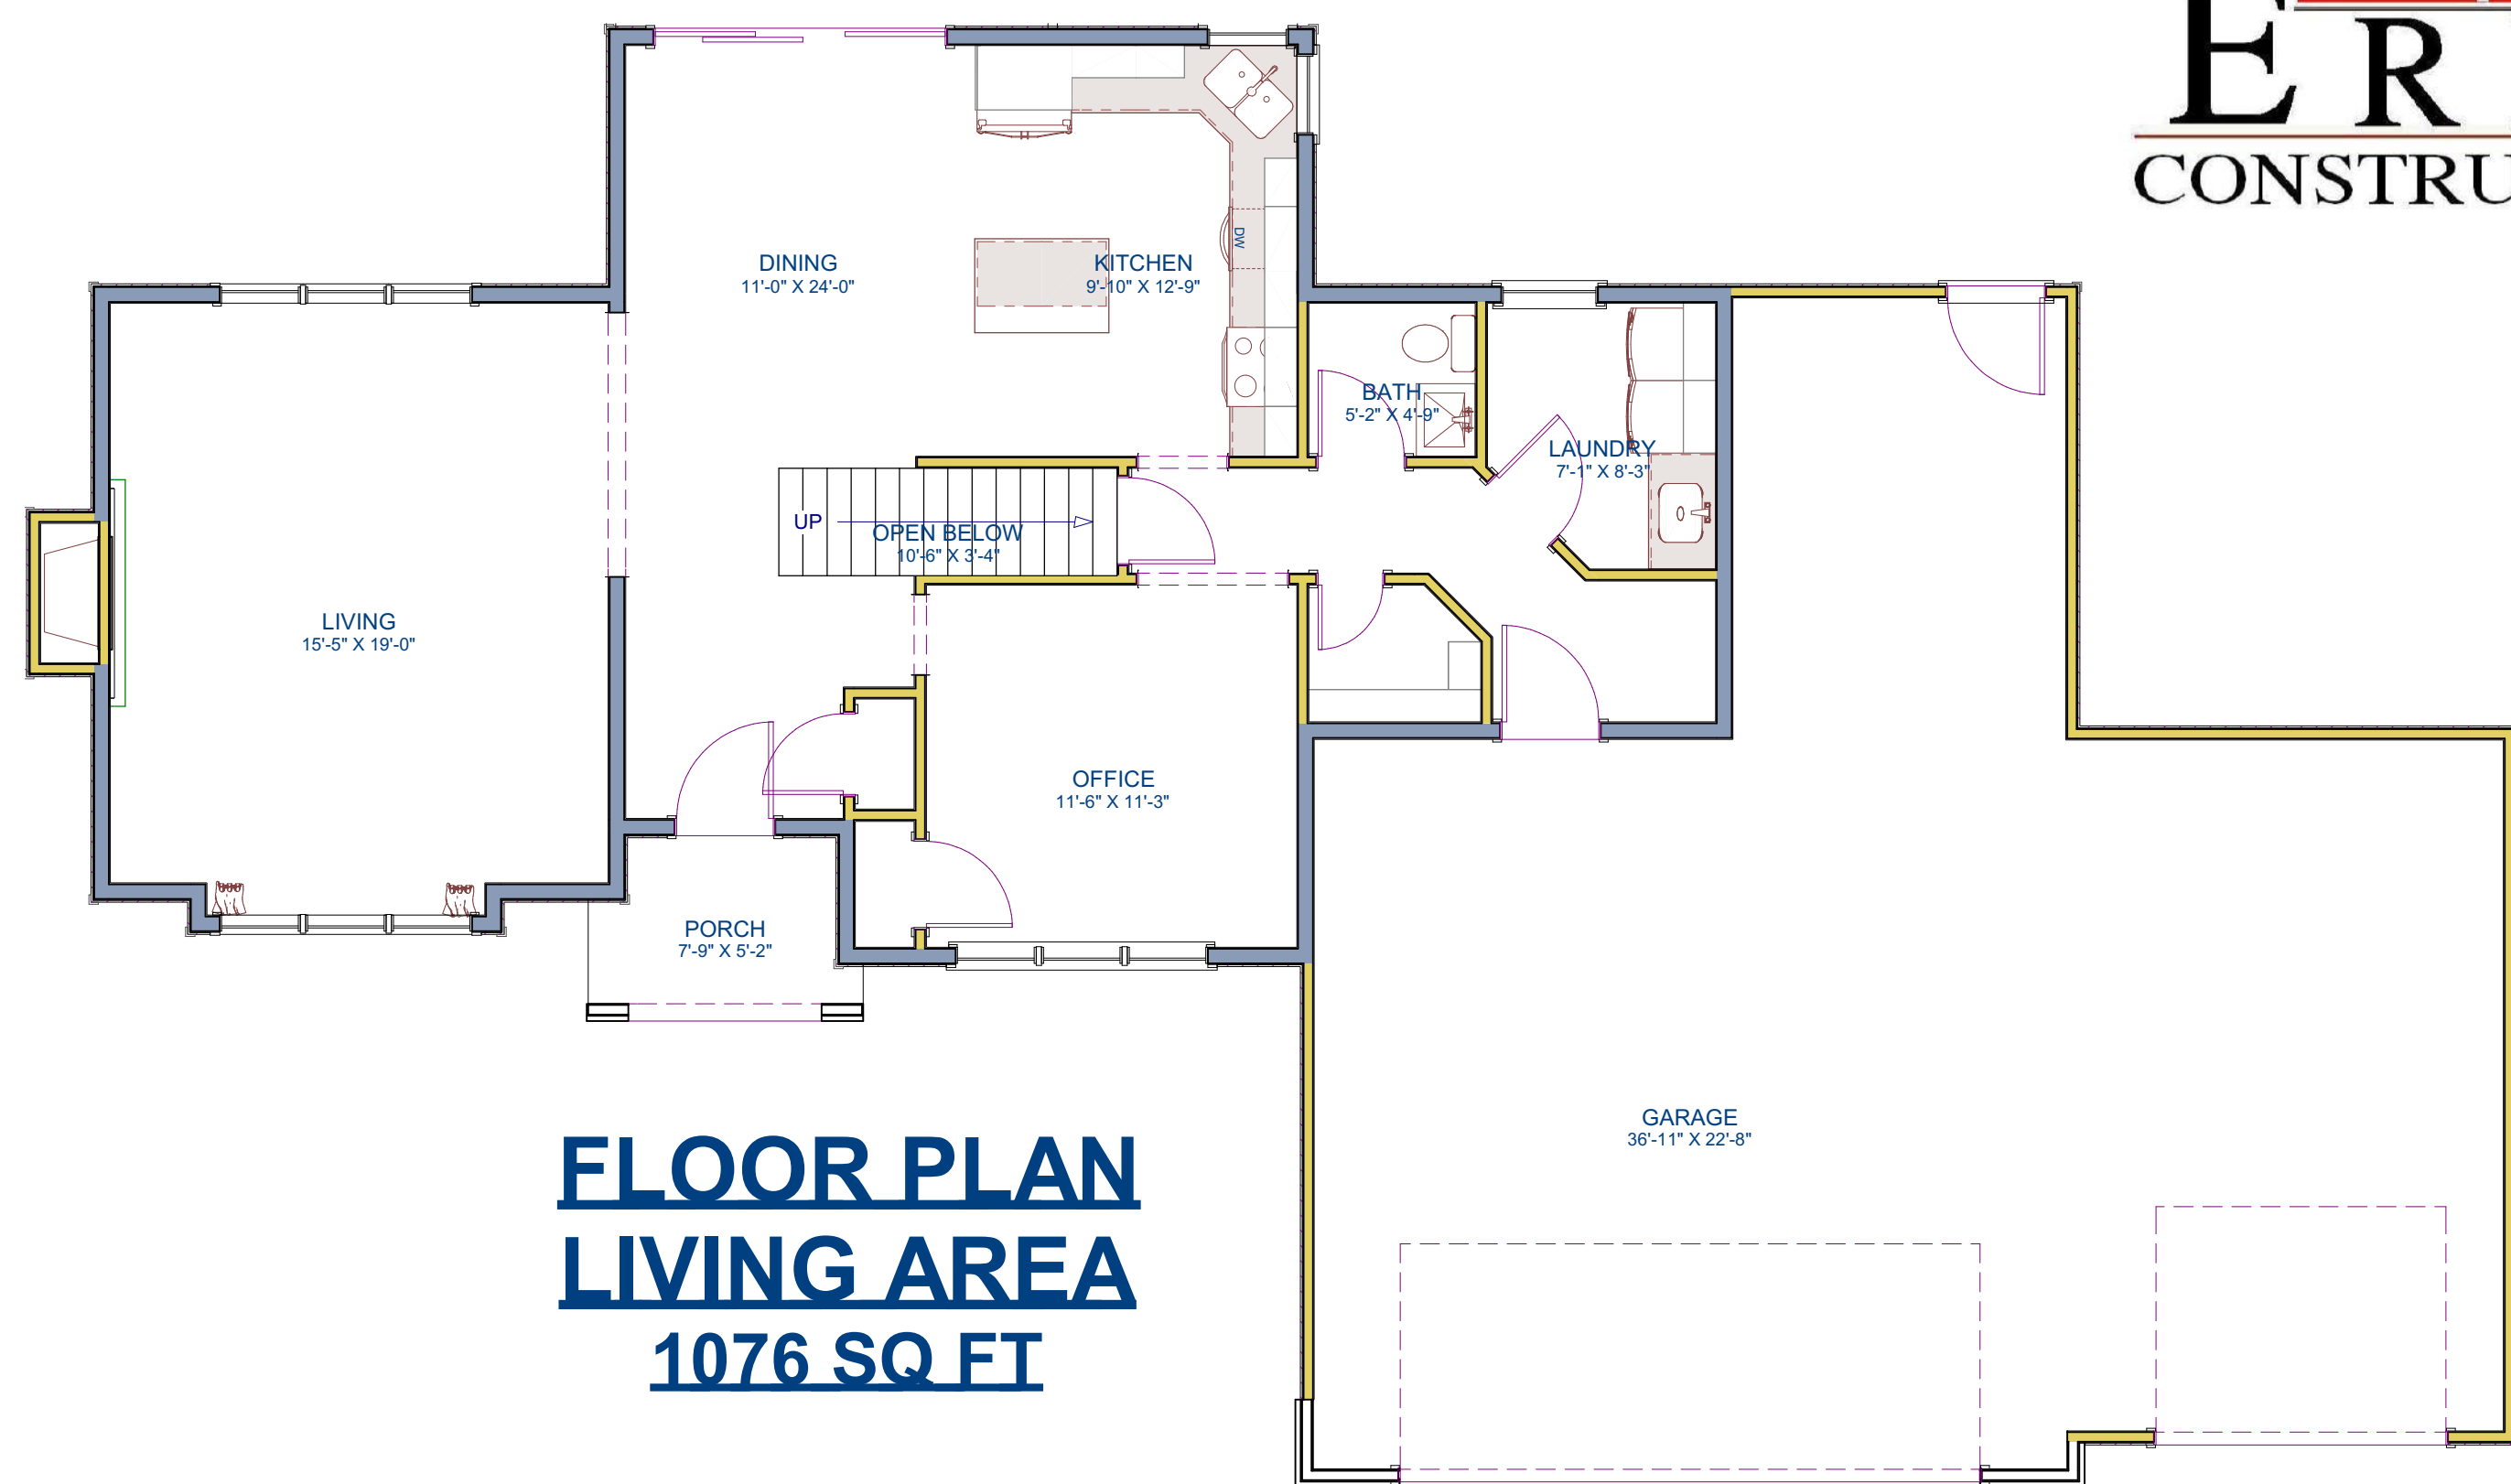

NO.	REVISION DESCRIPTION	BY	DATE
1		M.D.E	
2		M.D.E	
3		M.D.E	
4		M.D.E	
5		M.D.E	

COPYRIGHT 2020 ERBES CONSTRUCTION LTD. IT IS UNLAWFUL FOR ANYONE TO USE OR REPRODUCE BY ANY MEANS ALL OR ANY PART OF THESE PLANS WITHOUT THE WRITTEN PERMISSION OF ERBES CONSTRUCTION LTD. ERBES CONSTRUCTION LTD. RESERVES THE RIGHT TO USE ALL OR PARTS OF THESE PLANS IN THE FUTURE.

PROJECT DESCRIPTION:
THE LEXINGTON

DRAWINGS PROVIDED BY:
ERBES CONSTRUCTION

DATE:

11/13/2020

SHEET:

A-5