



NO.	REVISION DESCRIPTION	BY	DATE
1		M.D.E	
2		M.D.E	
3		M.D.E	
4		M.D.E	
5		M.D.E	

COPYRIGHT 2021 ERBES CONSTRUCTION LTD. IT IS UNLAWFUL FOR ANYONE TO REPRODUCE, COPY, OR TRANSMIT THESE DRAWINGS OR ANY PARTS THEREOF WITHOUT THE WRITTEN PERMISSION OF ERBES CONSTRUCTION LTD. ERBES CONSTRUCTION LTD. RESERVES THE RIGHT TO USE ALL OR PARTS OF THESE PLANS IN THE FUTURE.

PROJECT DESCRIPTION:
THE SHADOWOOD

DRAWINGS PROVIDED BY:
ERBES CONSTRUCTION

DATE:

11/6/2020


SHEET:

A-6

SHADOWOOD



**FLOOR PLAN
LIVING AREA
1935 SQ.FT**

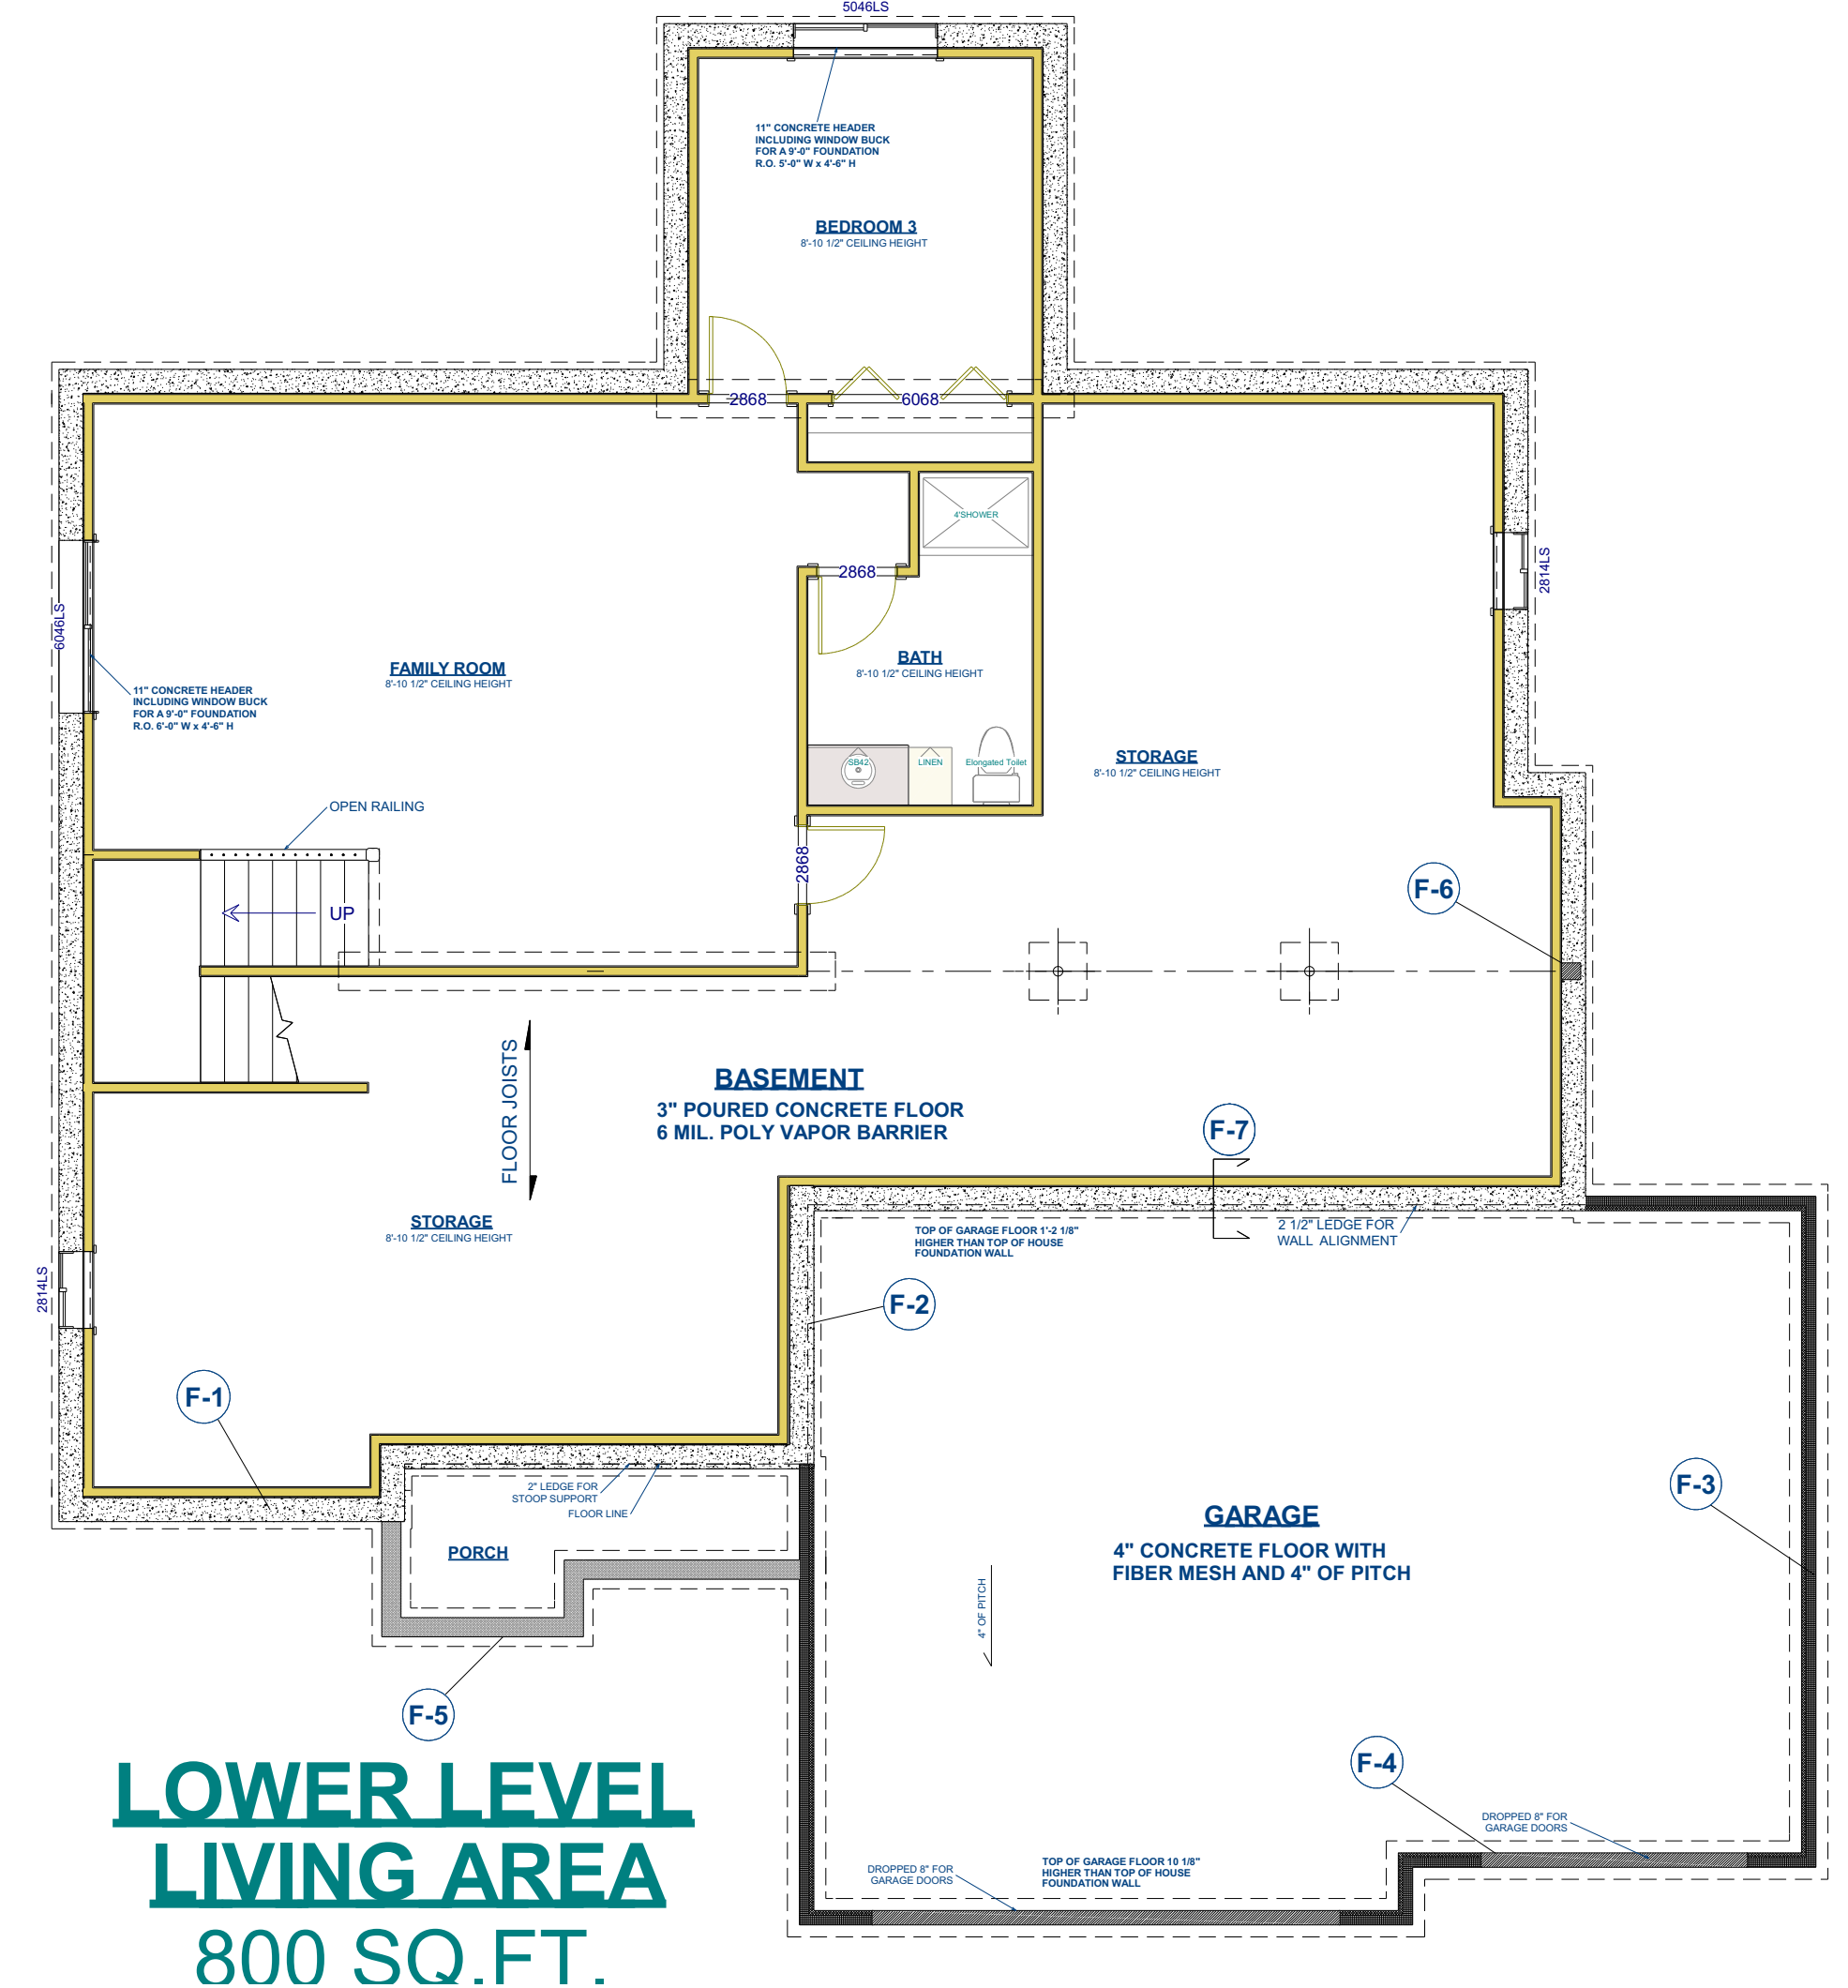

**LOWER LEVEL
LIVING AREA
800 SQ.FT.**